



**Notes:**  
 \* All flows are in m<sup>3</sup>/yr  
 \*\* Assumes Paste Plant operates 50% of the available time

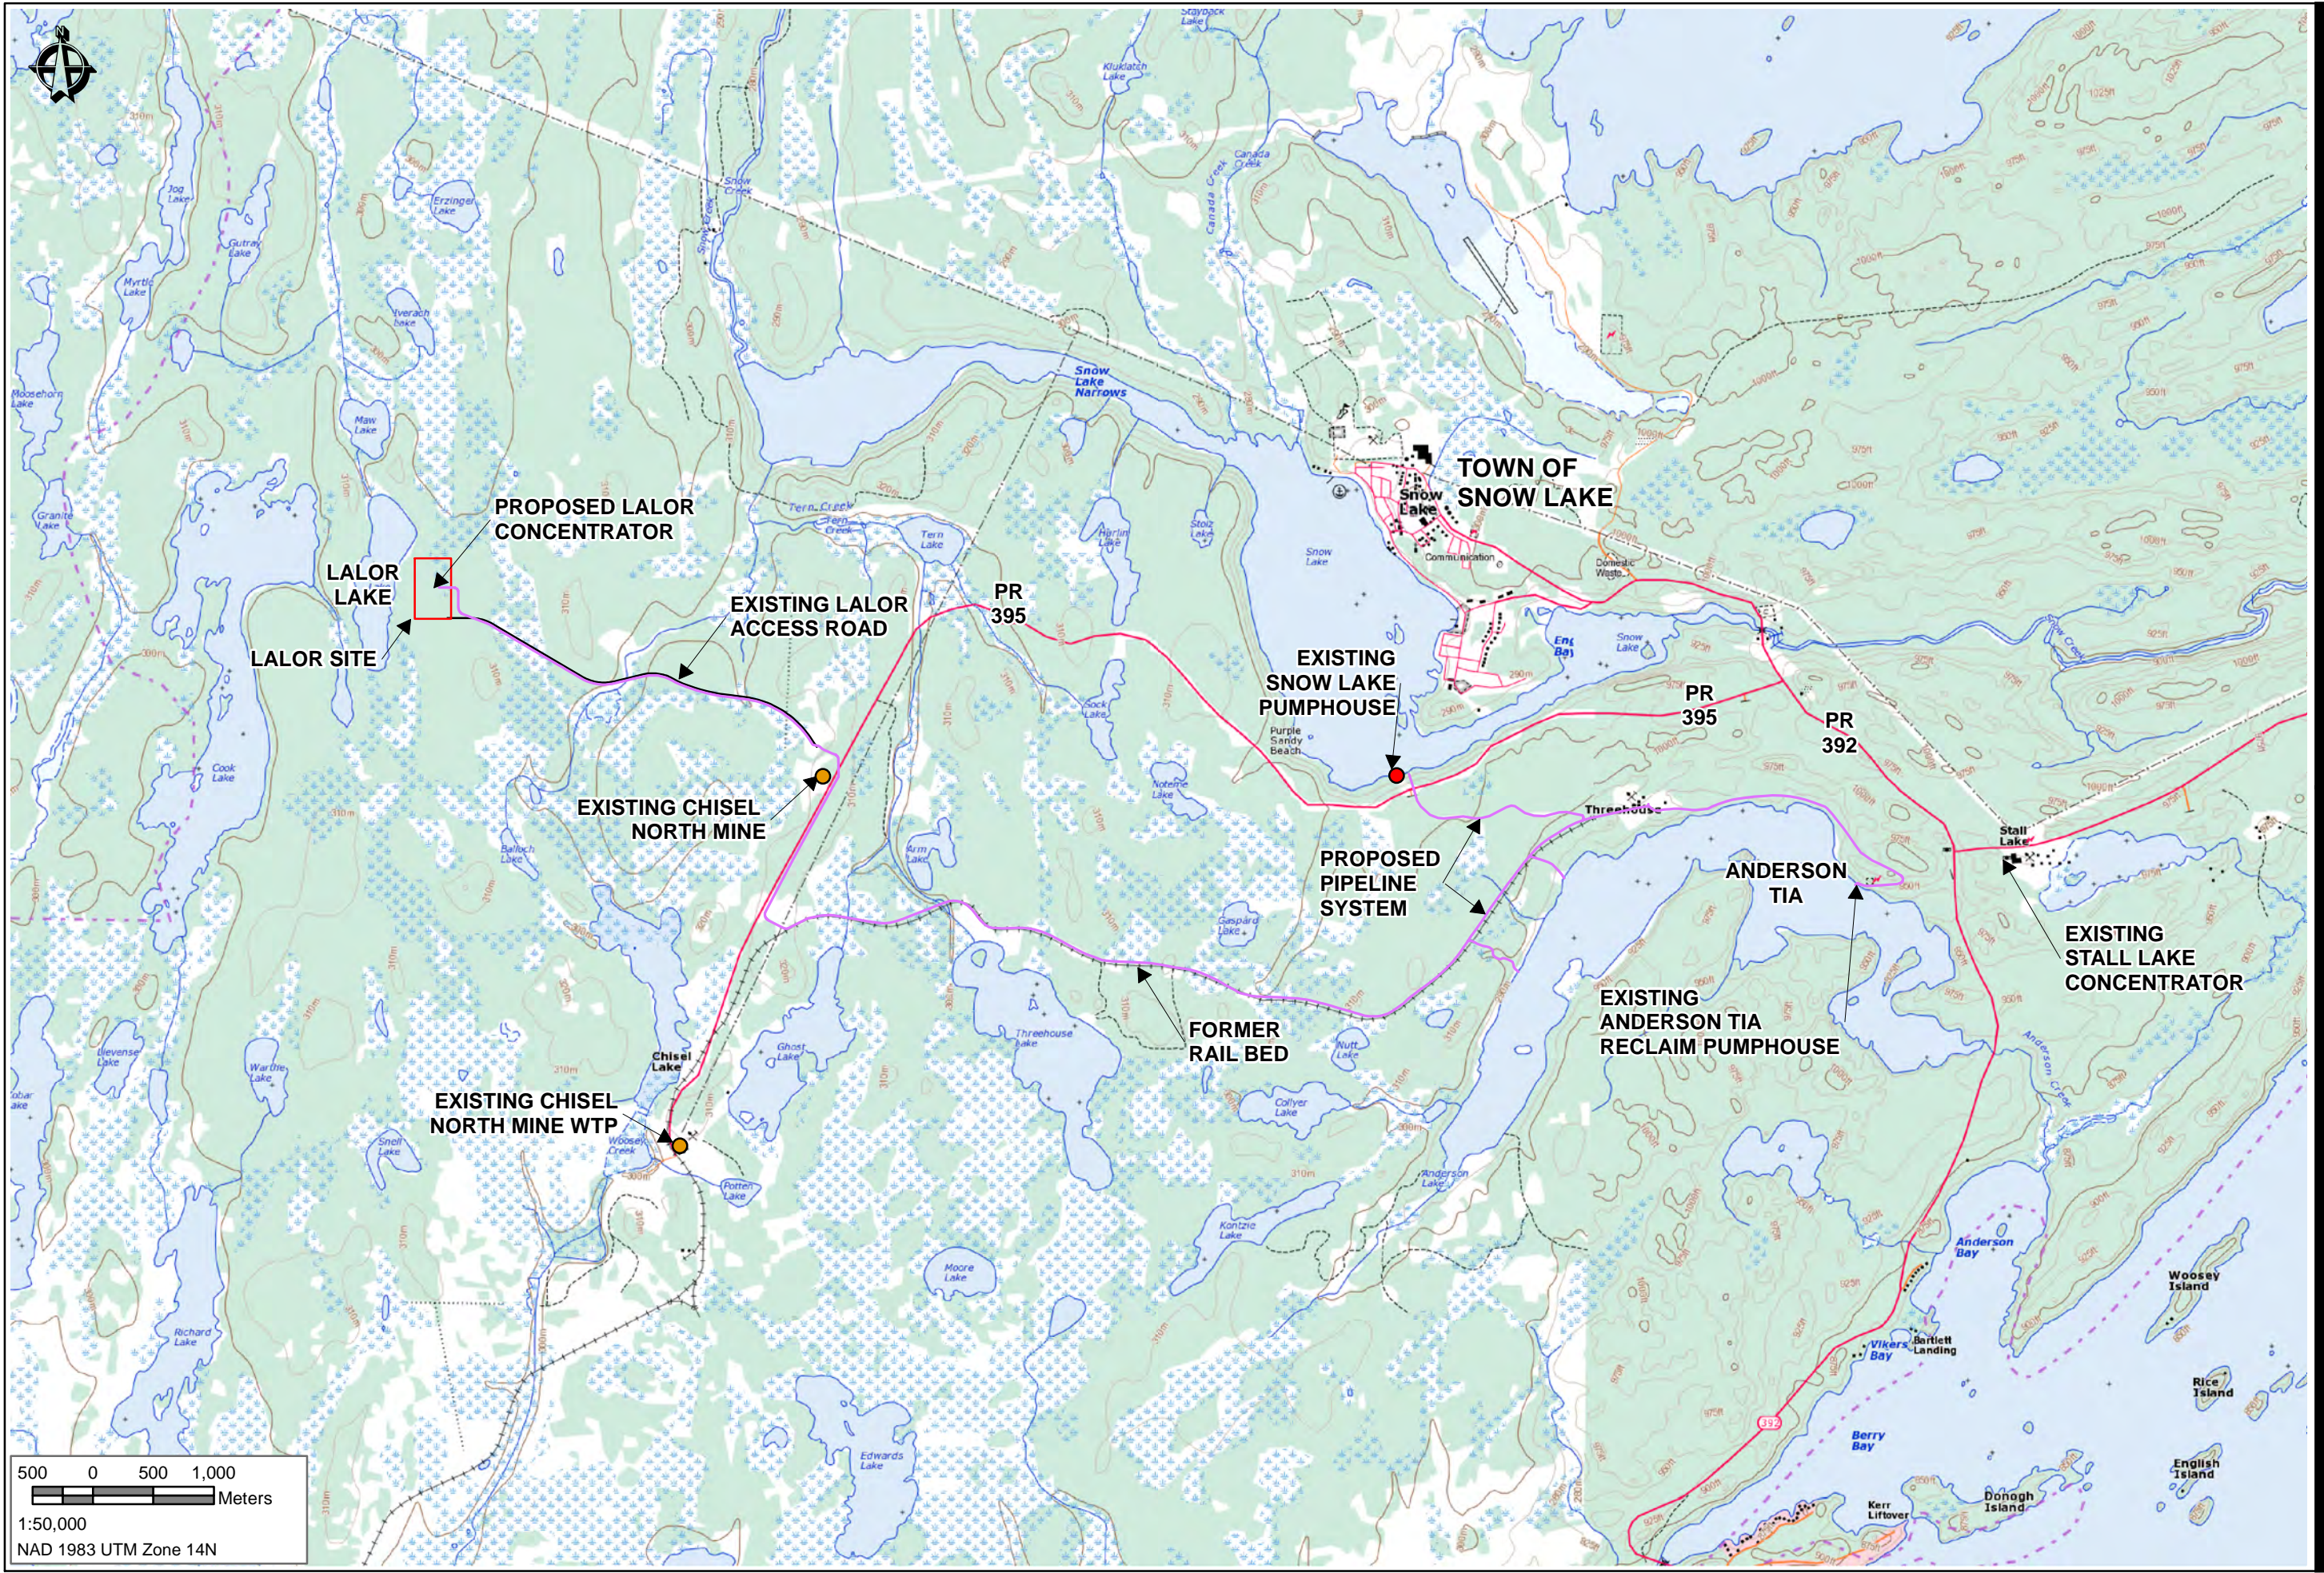

Watercourses and Waterbodies

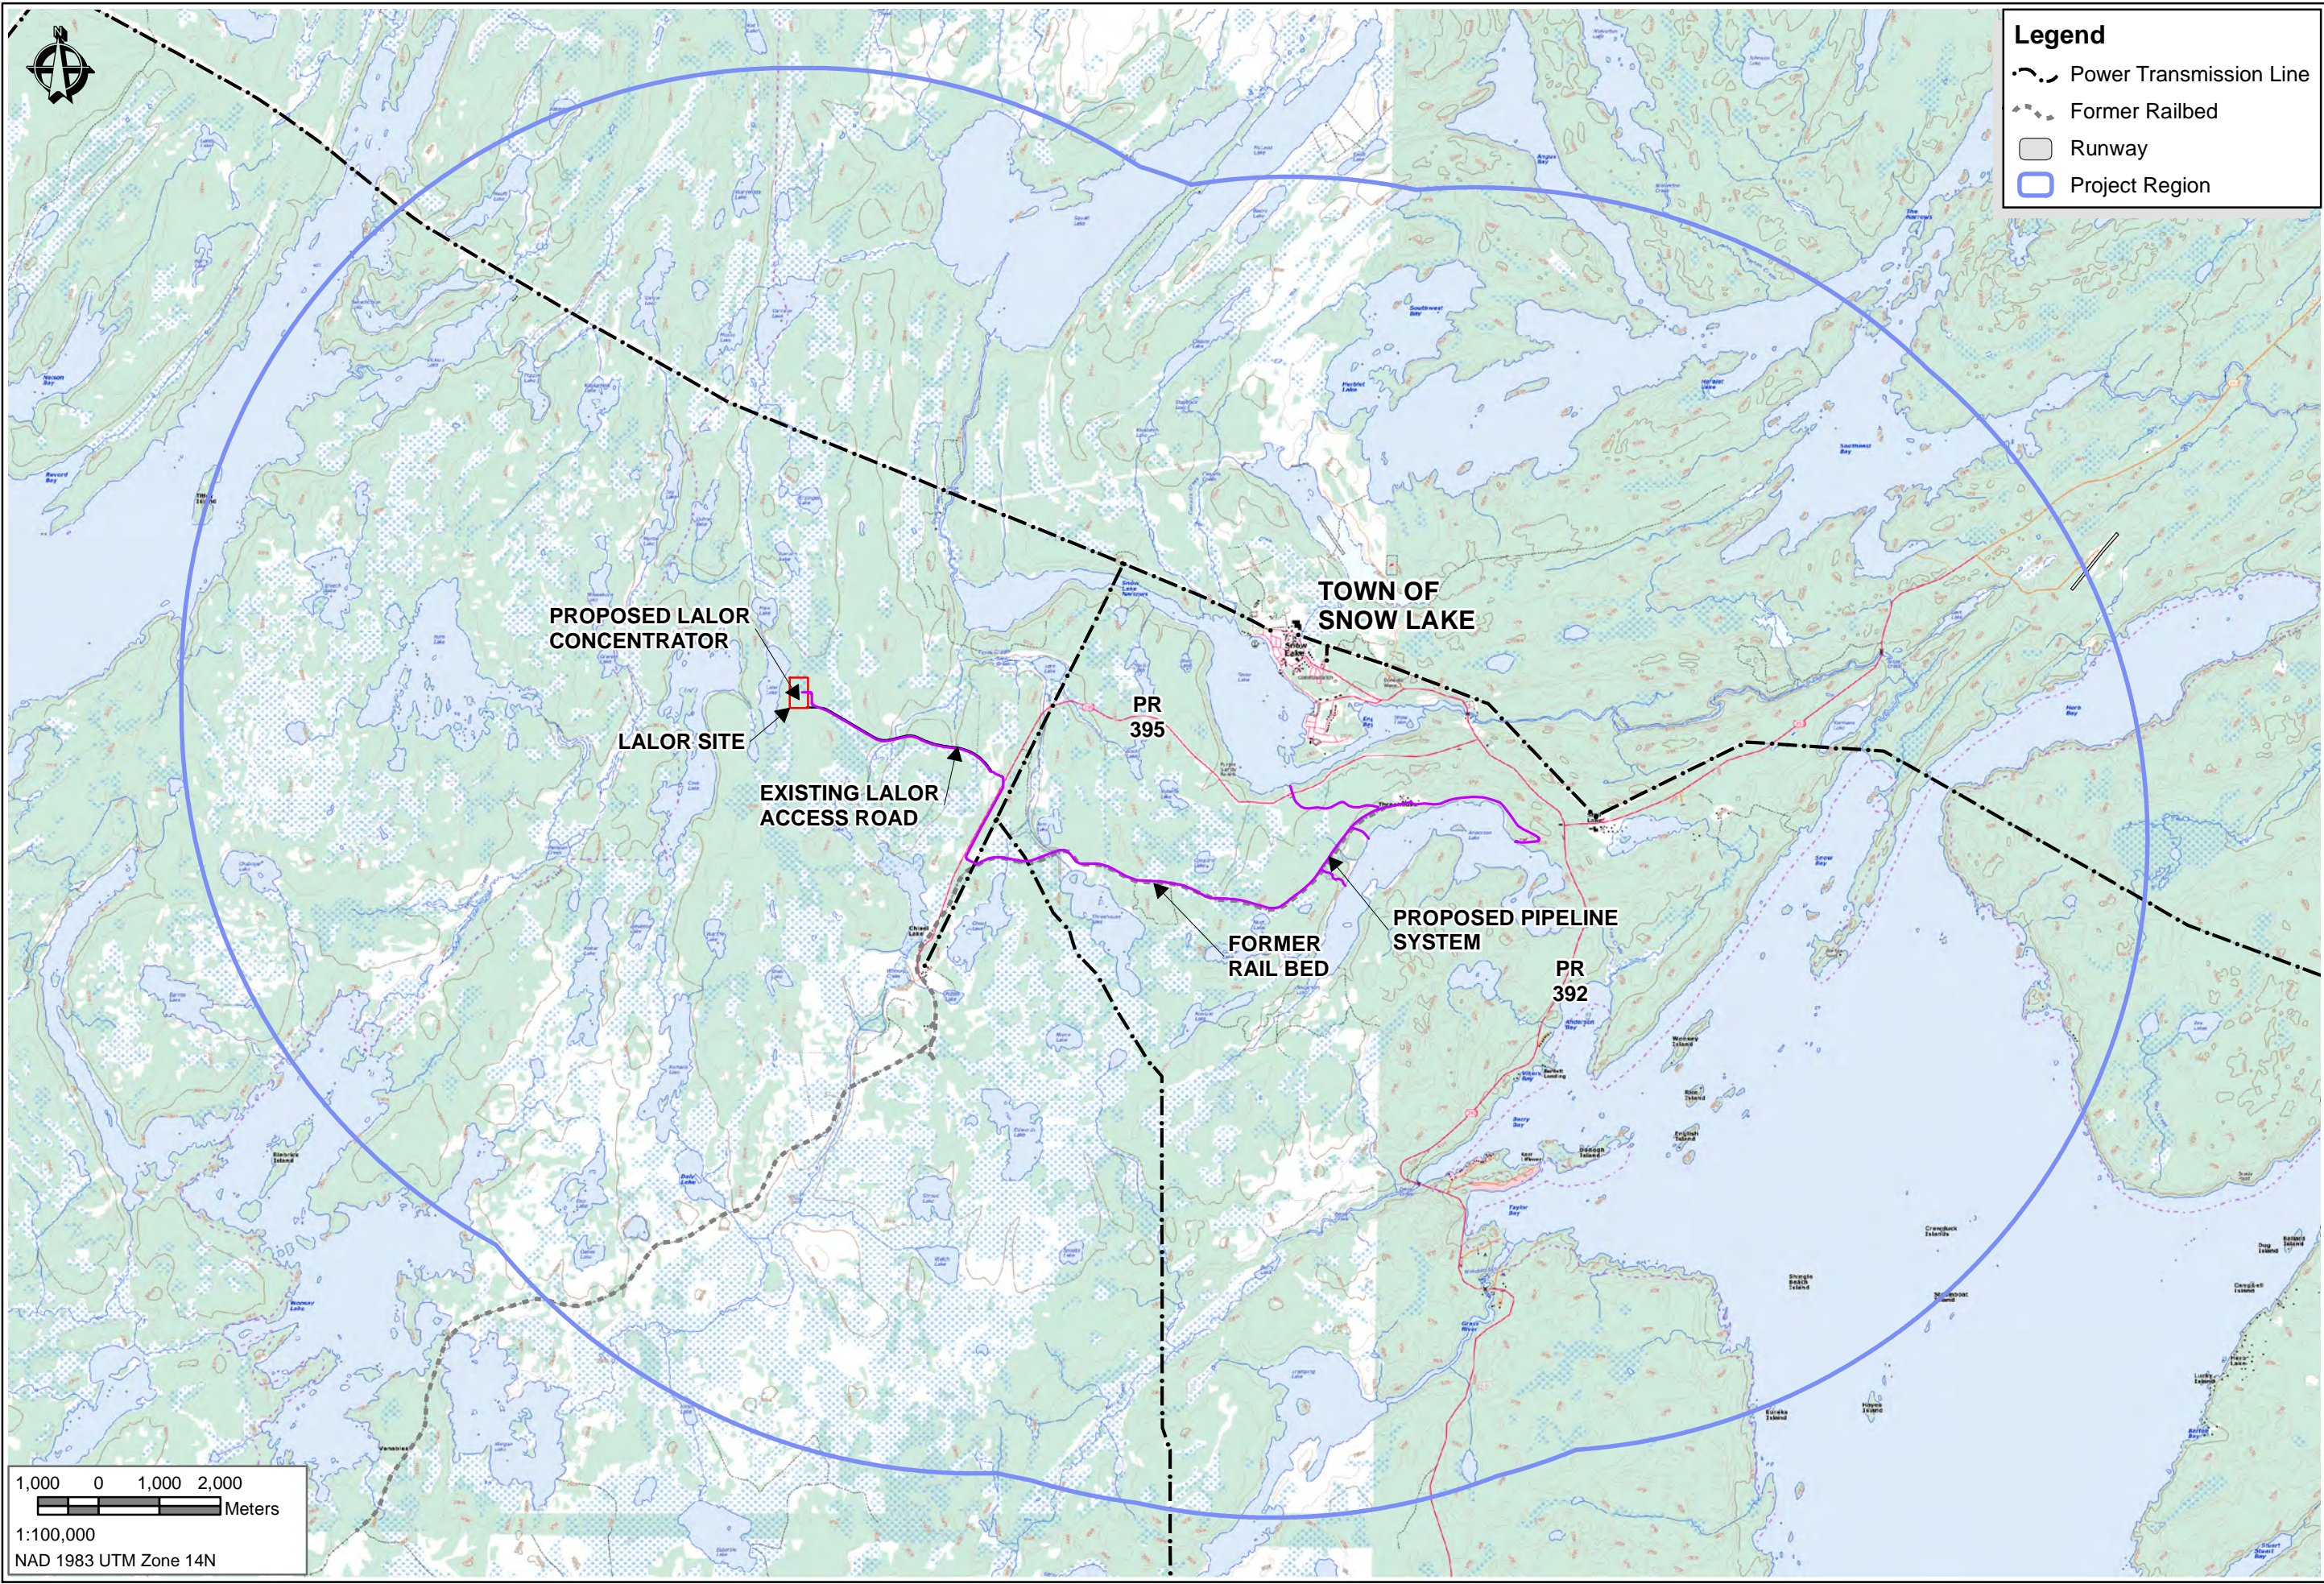

**Legend**

- Power Transmission Line
- Former Railbed
- Runway
- Project Region

1,000 0 1,000 2,000  
Meters  
1:100,000  
NAD 1983 UTM Zone 14N