

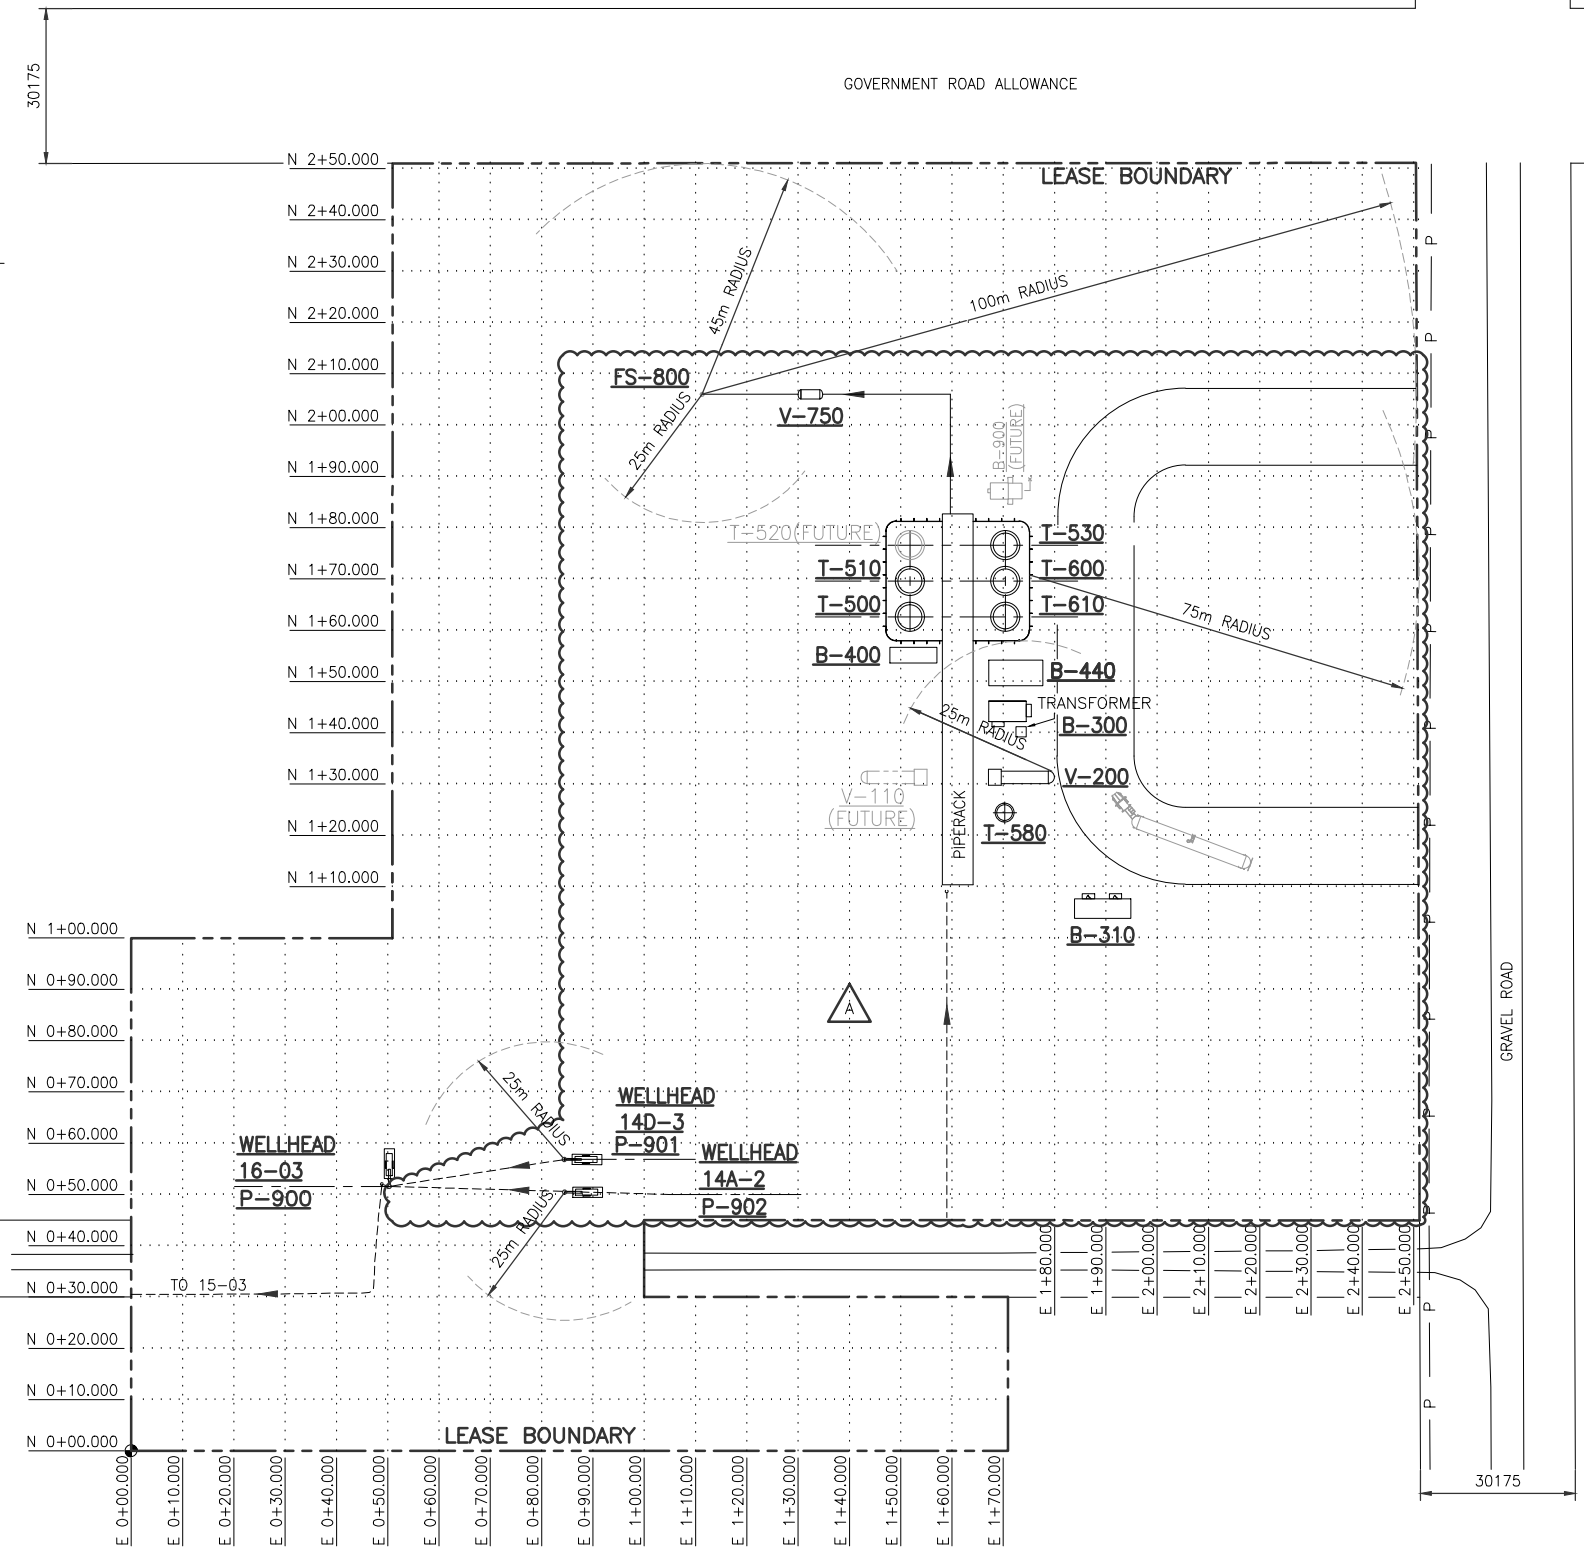


A
B
C
D
E

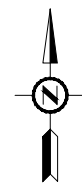

EQUIPMENT LIST	
TAG #	DESCRIPTION
B-310	OFFICE BUILDING
B-300	MCC/INSTRUMENT AIR BUILDING
B-440	WATER INJECTION PUMP BUILDING
B-900	L.A.C.T BUILDING (FUTURE)
FS-800	FLARE STACK
P-900	PUMP JACK (EXISTING)
P-901	PUMP JACK
P-902	PUMP JACK
T-500	1000 BBL SALES OIL TANK
T-510	1000 BBL SALES OIL TANK
T-520	1000 BBL SALES OIL TANK (FUTURE)
T-530	1000 BBL SLOP/TRUCK-IN OIL TANK
T-580	POP TANK (100 BBL)
T-600	1000 BBL PRODUCED WATER TANK
T-610	1000 BBL PRODUCED WATER TANK
V-110	FWKO (FUTURE)
V-200	TREATER
V-750	FLARE KNOCK-OUT DRUM
B-400	SKIM/SLOP RECYCLE PUMPS BUILDING

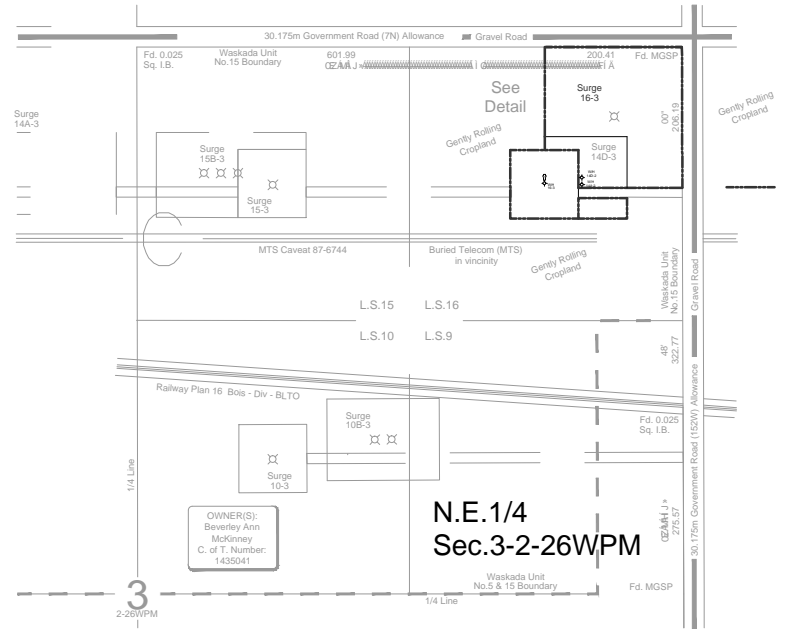

DRAWING #	REFERENCE DRAWING TITLE	REV.	DATE	DESCRIPTION	DWN	CHKD	QC	ENGINEER STAMP / PERMIT	ENG. RECORD																								
-	-	A	10.12.20	ISSUED FOR REVIEW	EZ				<table border="1"> <tr><td>DRAWN</td><td>DATE</td></tr> <tr><td>SDT</td><td>10.08.18</td></tr> <tr><td>CHECKED</td><td>DATE</td></tr> <tr><td>-</td><td>-</td></tr> <tr><td>APPROVED</td><td>DATE</td></tr> <tr><td>-</td><td>-</td></tr> <tr><td>ENG.</td><td>DATE</td></tr> <tr><td>-</td><td>-</td></tr> <tr><td>SCALE</td><td>JOB NO.</td></tr> <tr><td>1:700</td><td>-</td></tr> <tr><td>SIZE</td><td>CAD FILE NO.</td></tr> <tr><td>B</td><td>10706PP101</td></tr> </table>	DRAWN	DATE	SDT	10.08.18	CHECKED	DATE	-	-	APPROVED	DATE	-	-	ENG.	DATE	-	-	SCALE	JOB NO.	1:700	-	SIZE	CAD FILE NO.	B	10706PP101
DRAWN	DATE																																
SDT	10.08.18																																
CHECKED	DATE																																
-	-																																
APPROVED	DATE																																
-	-																																
ENG.	DATE																																
-	-																																
SCALE	JOB NO.																																
1:700	-																																
SIZE	CAD FILE NO.																																
B	10706PP101																																
AURORA ENGINEERING LTD.																																	
WASKADA OIL BATTERY LSD 16-03-002-26W1M OIL BATTERY MULTIWELL PLOT PLAN																																	
DWG # 10706-PP-101 REV A																																	