


LEGEND

- | | |
|-----|----------------------------|
| CS | COMBINED SEWER |
| LDS | LAND DRAINAGE SEWER |
| WWS | WASTEWATER SEWER |
| SPS | SEWAGE PUMPING STATION |
| SRS | STORM RELIEF SEWER |
| FPS | FLOOD PUMPING STATION |
| ILS | CSO OUTFALL IDENTIFICATION |
| | GRAVITY FLOW |
| | PUMPED FLOW |
| | CS OUTFALL |
| | SRS OUTFALL |
| | FPS OUTFALL |
| | CS/FPS OUTFALL |
| | INTERCEPTOR |

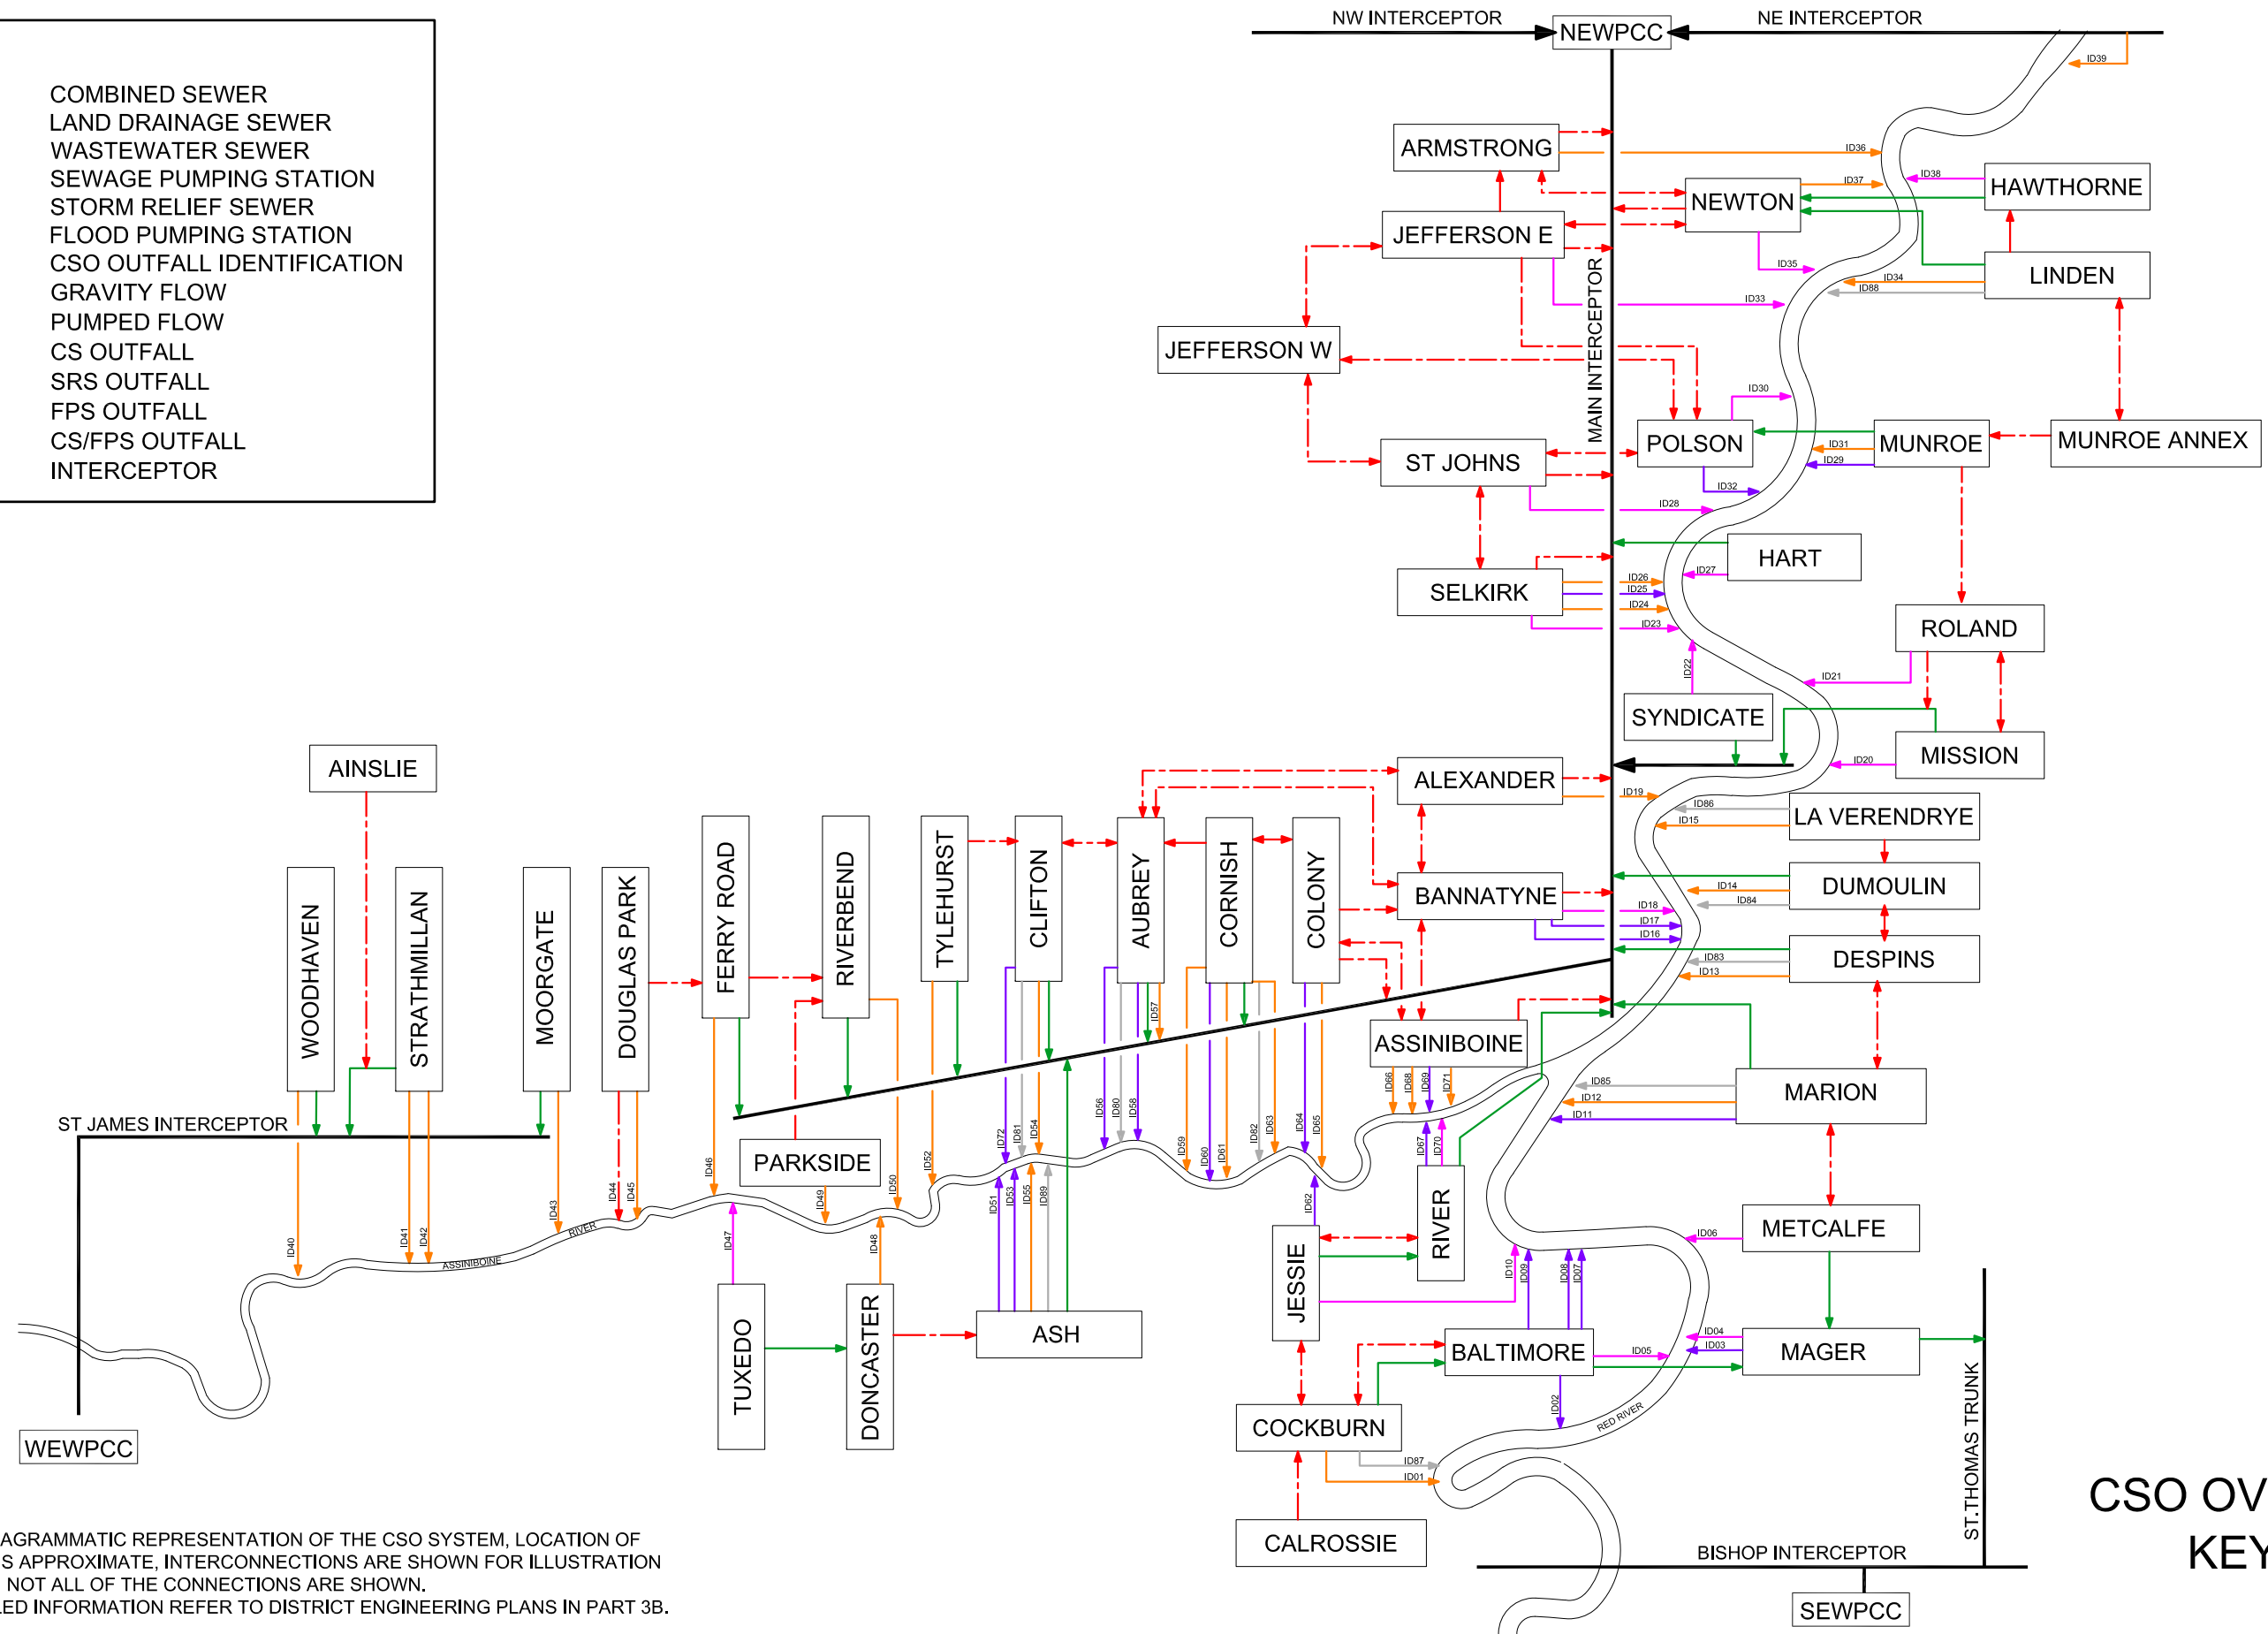

NOTE:
 THIS IS A DIAGRAMMATIC REPRESENTATION OF THE CSO SYSTEM, LOCATION OF DISTRICTS IS APPROXIMATE, INTERCONNECTIONS ARE SHOWN FOR ILLUSTRATION PURPOSES, NOT ALL OF THE CONNECTIONS ARE SHOWN.
 FOR DETAILED INFORMATION REFER TO DISTRICT ENGINEERING PLANS IN PART 3B.

**CSO OVERALL
 KEY PLAN**