



AutoCAD 16.1s (LMS Tech) P:\0313\093-01\4 Development\6 Final Deliverables\Functional Design Report\Figures\0313-093-01_01-B-FD32_R1.dwg 2005-05-09 10:45am DD

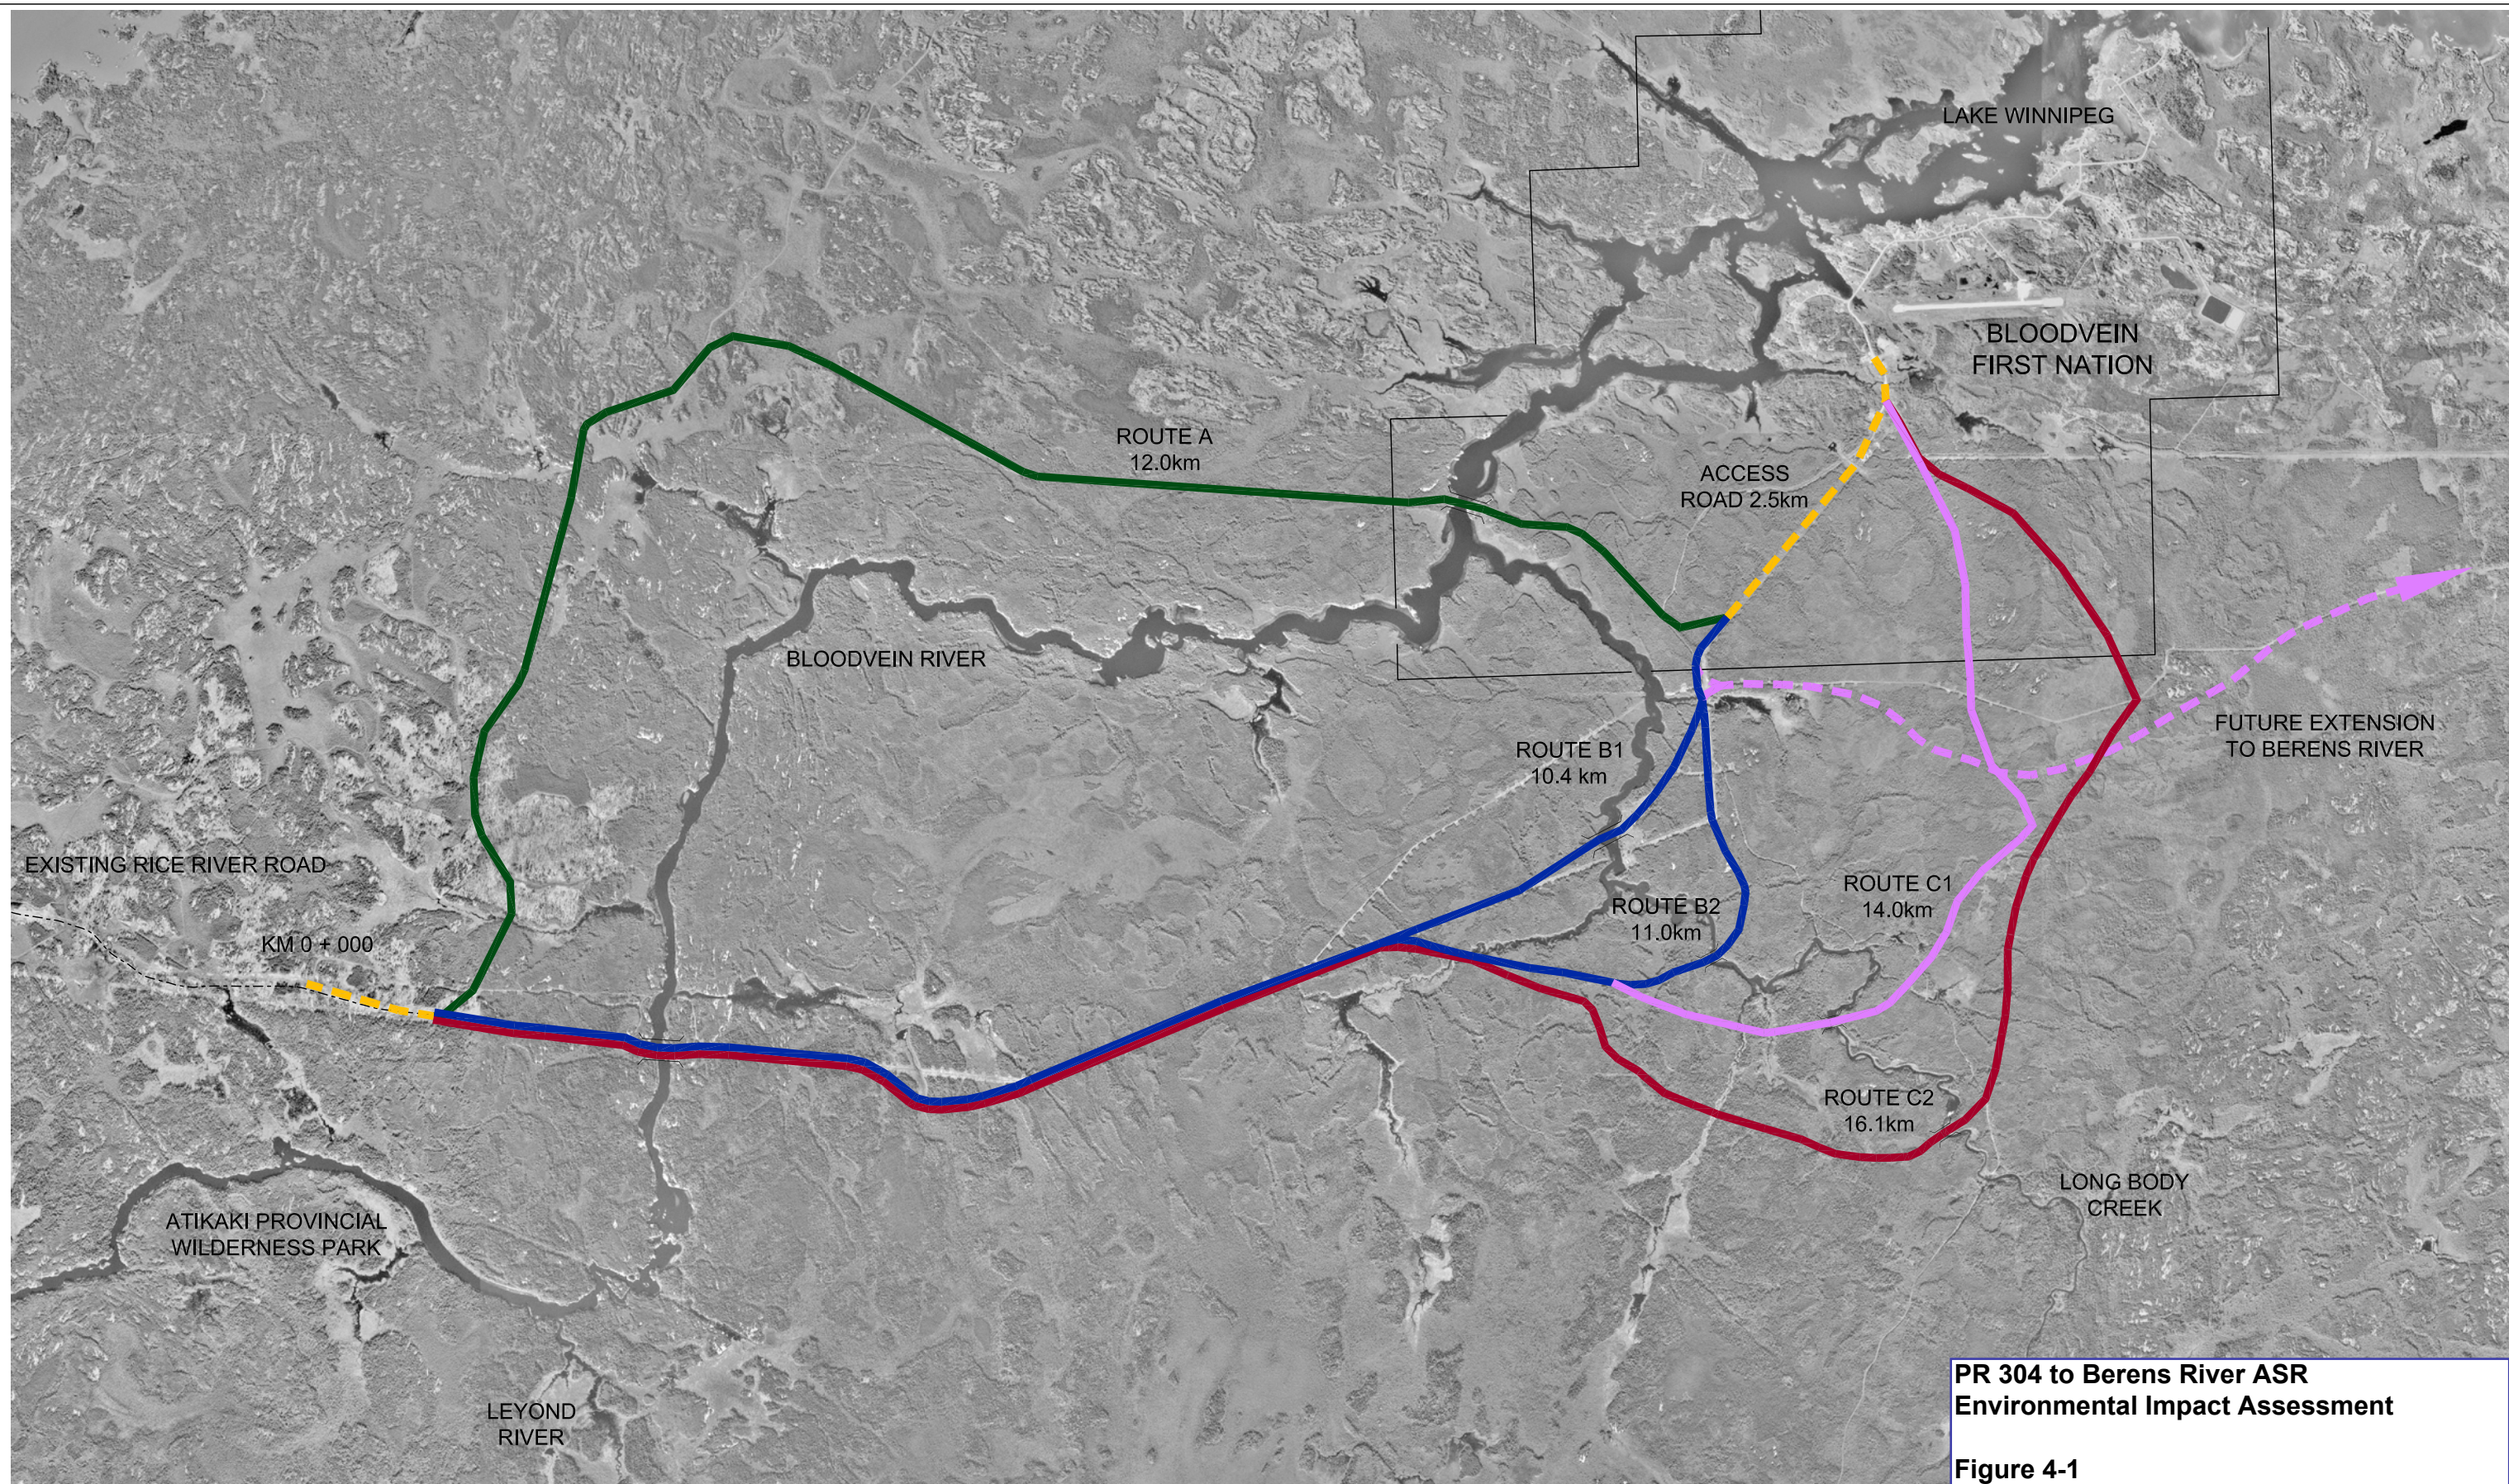


**PR 304 to Berens River ASR
Environmental Impact Assessment**
Figure 4-1

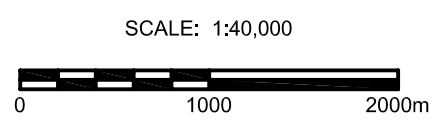

METRIC
WHOLE NUMBERS INDICATE MILLIMETRES
DECIMALIZED NUMBERS INDICATE METRES

Manitoba Transportation
and Government Services

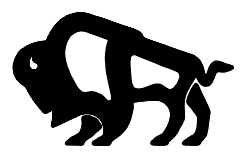

2005 UMA ENGINEERING LTD. ALL RIGHTS RESERVED.

FUNCTIONAL DESIGN REPORT RICE RIVER ROAD UPGRADING AND EXTENSION			
TITLE: NORTHERN ROUTE ALTERNATIVES			
JOB No.	0313-093-01	YY/MM/DD:	05/03/25
SCALE:	1:40,000	FIGURE No.	3.3
CHECKED:	BB		