
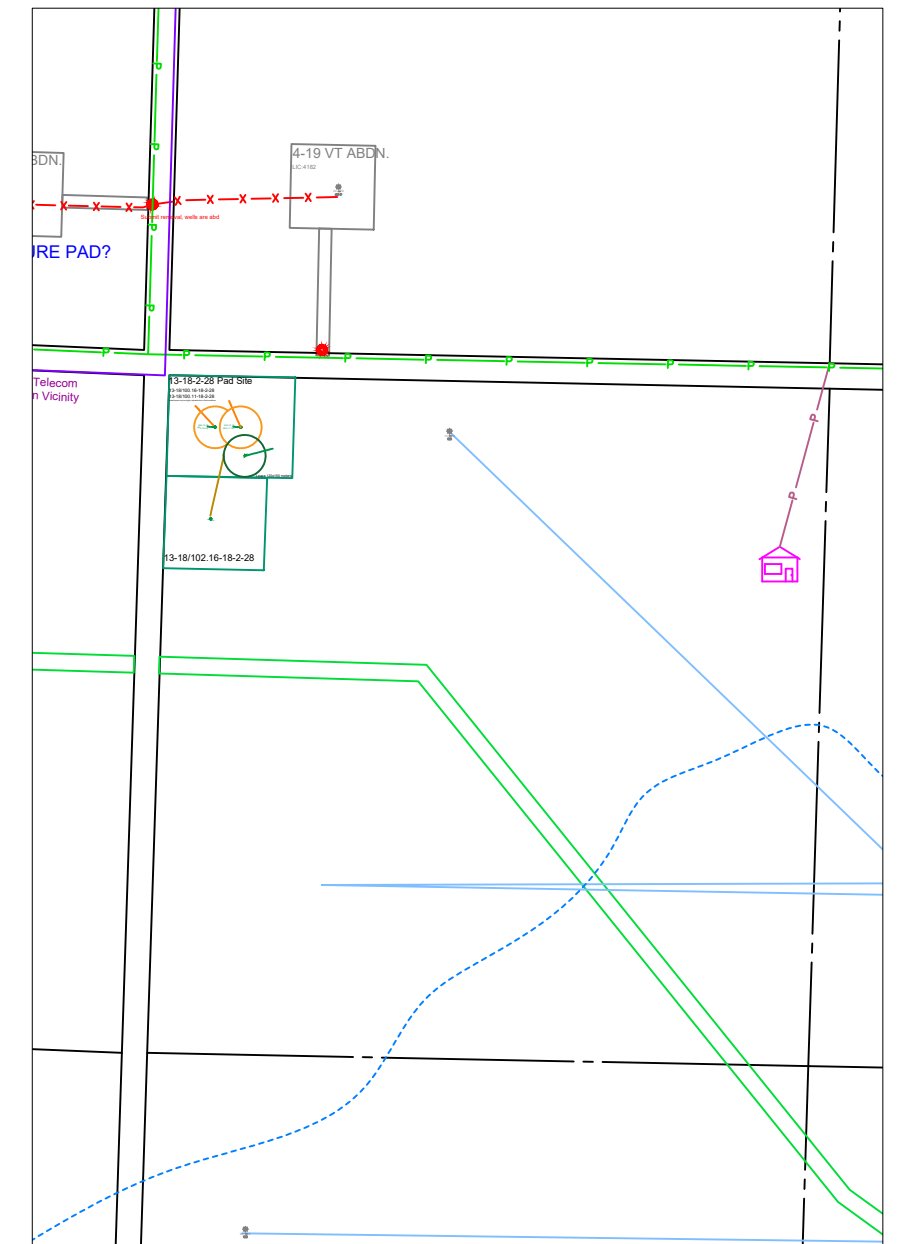
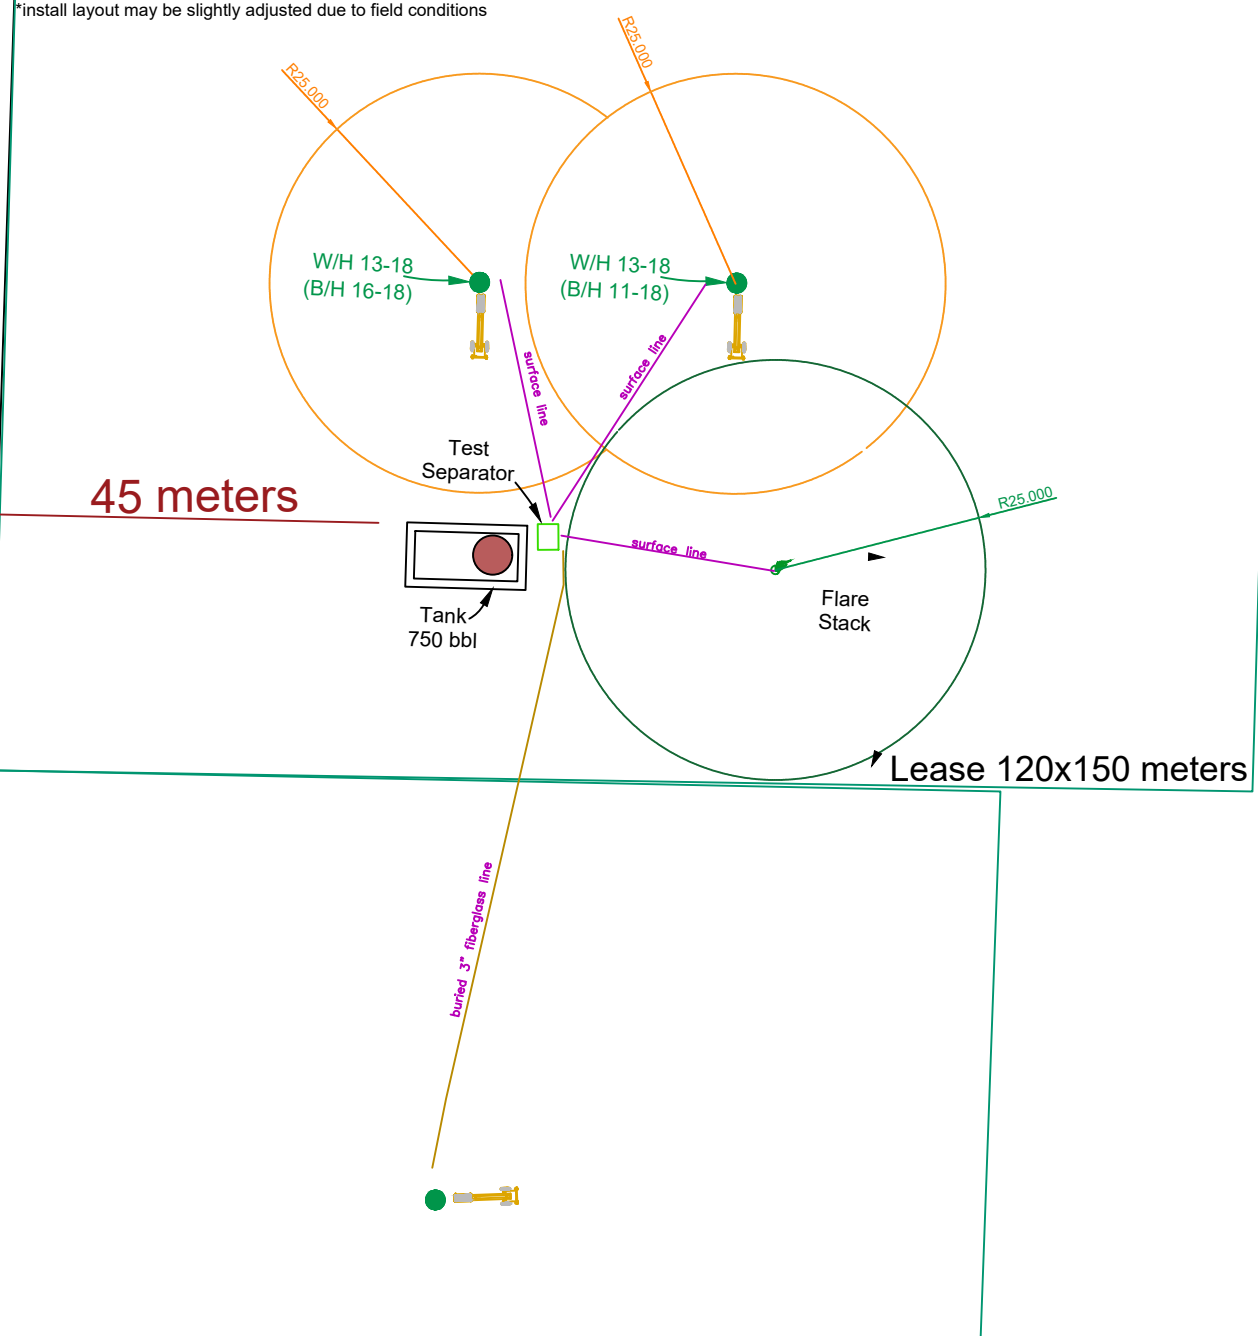


# 13-18-2-28 Pad Site

13-18/100.16-18-2-28

13-18/100.11-18-2-28

\*install layout may be slightly adjusted due to field conditions

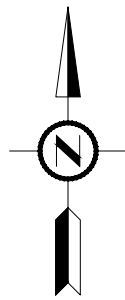

**LEGEND**

- A/G PIPE
- ACCESS ROAD
- LEASE BOUNDARY

**GENERAL LEASE NOTES:**

1. DO NOT SCALE DRAWING.
2. MB Reg Spacing Requirements:
  - Flare stack needs to be min 25 m away from well center or any test tanks
  - Flare stack needs to be min 100 m away from a Surface Improvement (i.e. railway)
  - Test Tank must be 25 m away from well center and 45 m from road allowance

REV	DESCRIPTION	BY	DATE	CHK	APP
0	PRELIM	LF	03FEB2023		

REFERENCE DRAWING



PIERSON  
13-18-002-28W1M

BATTERY  
PLOT PLAN

DRAWN BY: LF SCALE: NTS AFE: TBA DRAWING NUMBER: 13-18-002-28-PLT-4000 REV NO: 0