


PRESSURIZED SAND TREATMENT MOUND SYSTEM-CHAMBERS

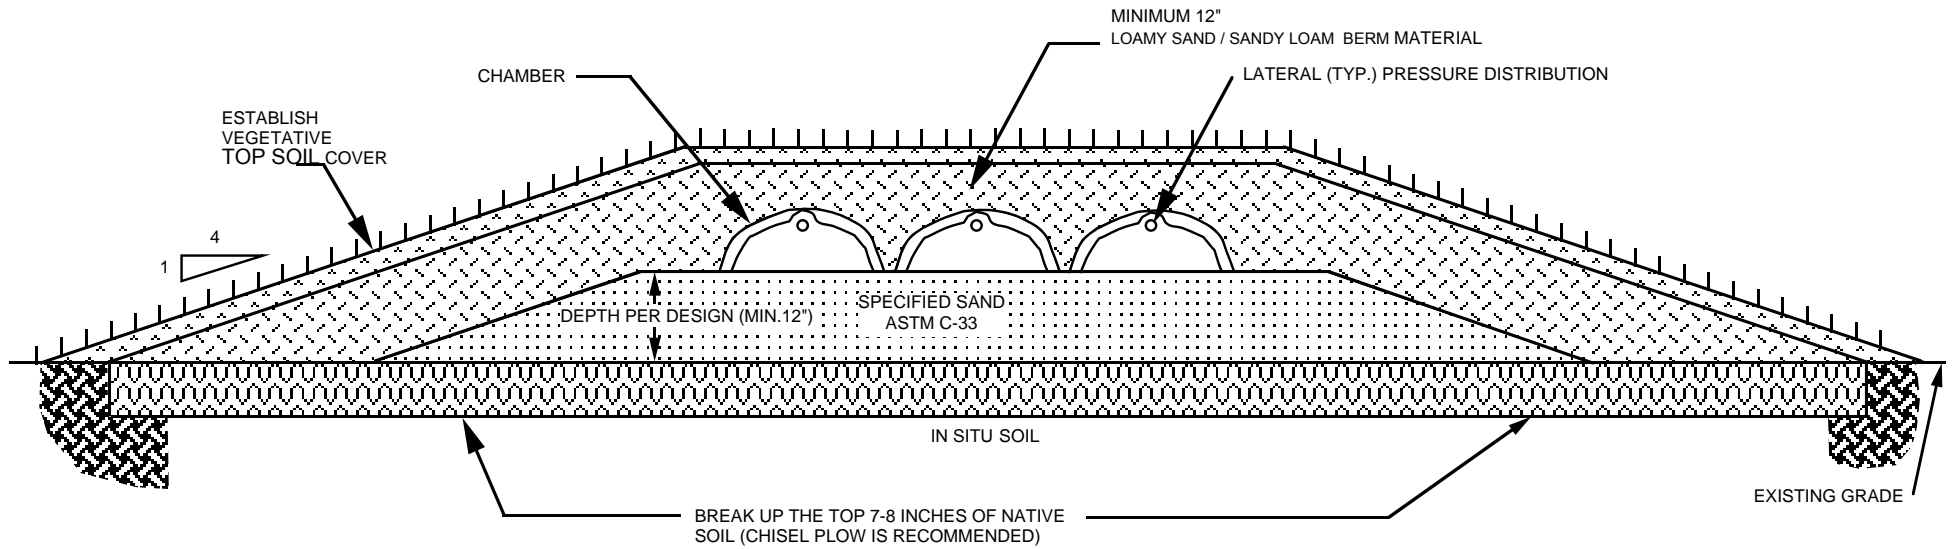

>

***FOR ILLUSTRATIVE PURPOSE ONLY, NOT TO SCALE**

NOTE: INTENDED FOR >60%-100% HEAVY CLAY SOILS

NOTE: BERM MATERIAL MUST BE LOAMY SAND / SANDY LOAM OR ASTM C-33 SAND.