


C. A. White
Director of Surveys

PLAN OF SUBDIVISION

In
Fractional Sec. 7 & 8 Tp. 26, Rge. 6 E.P.M.
Including portion of Gov't Road All'ce. (now closed)
MANITOBA

Scale: 1 inch = 100 feet

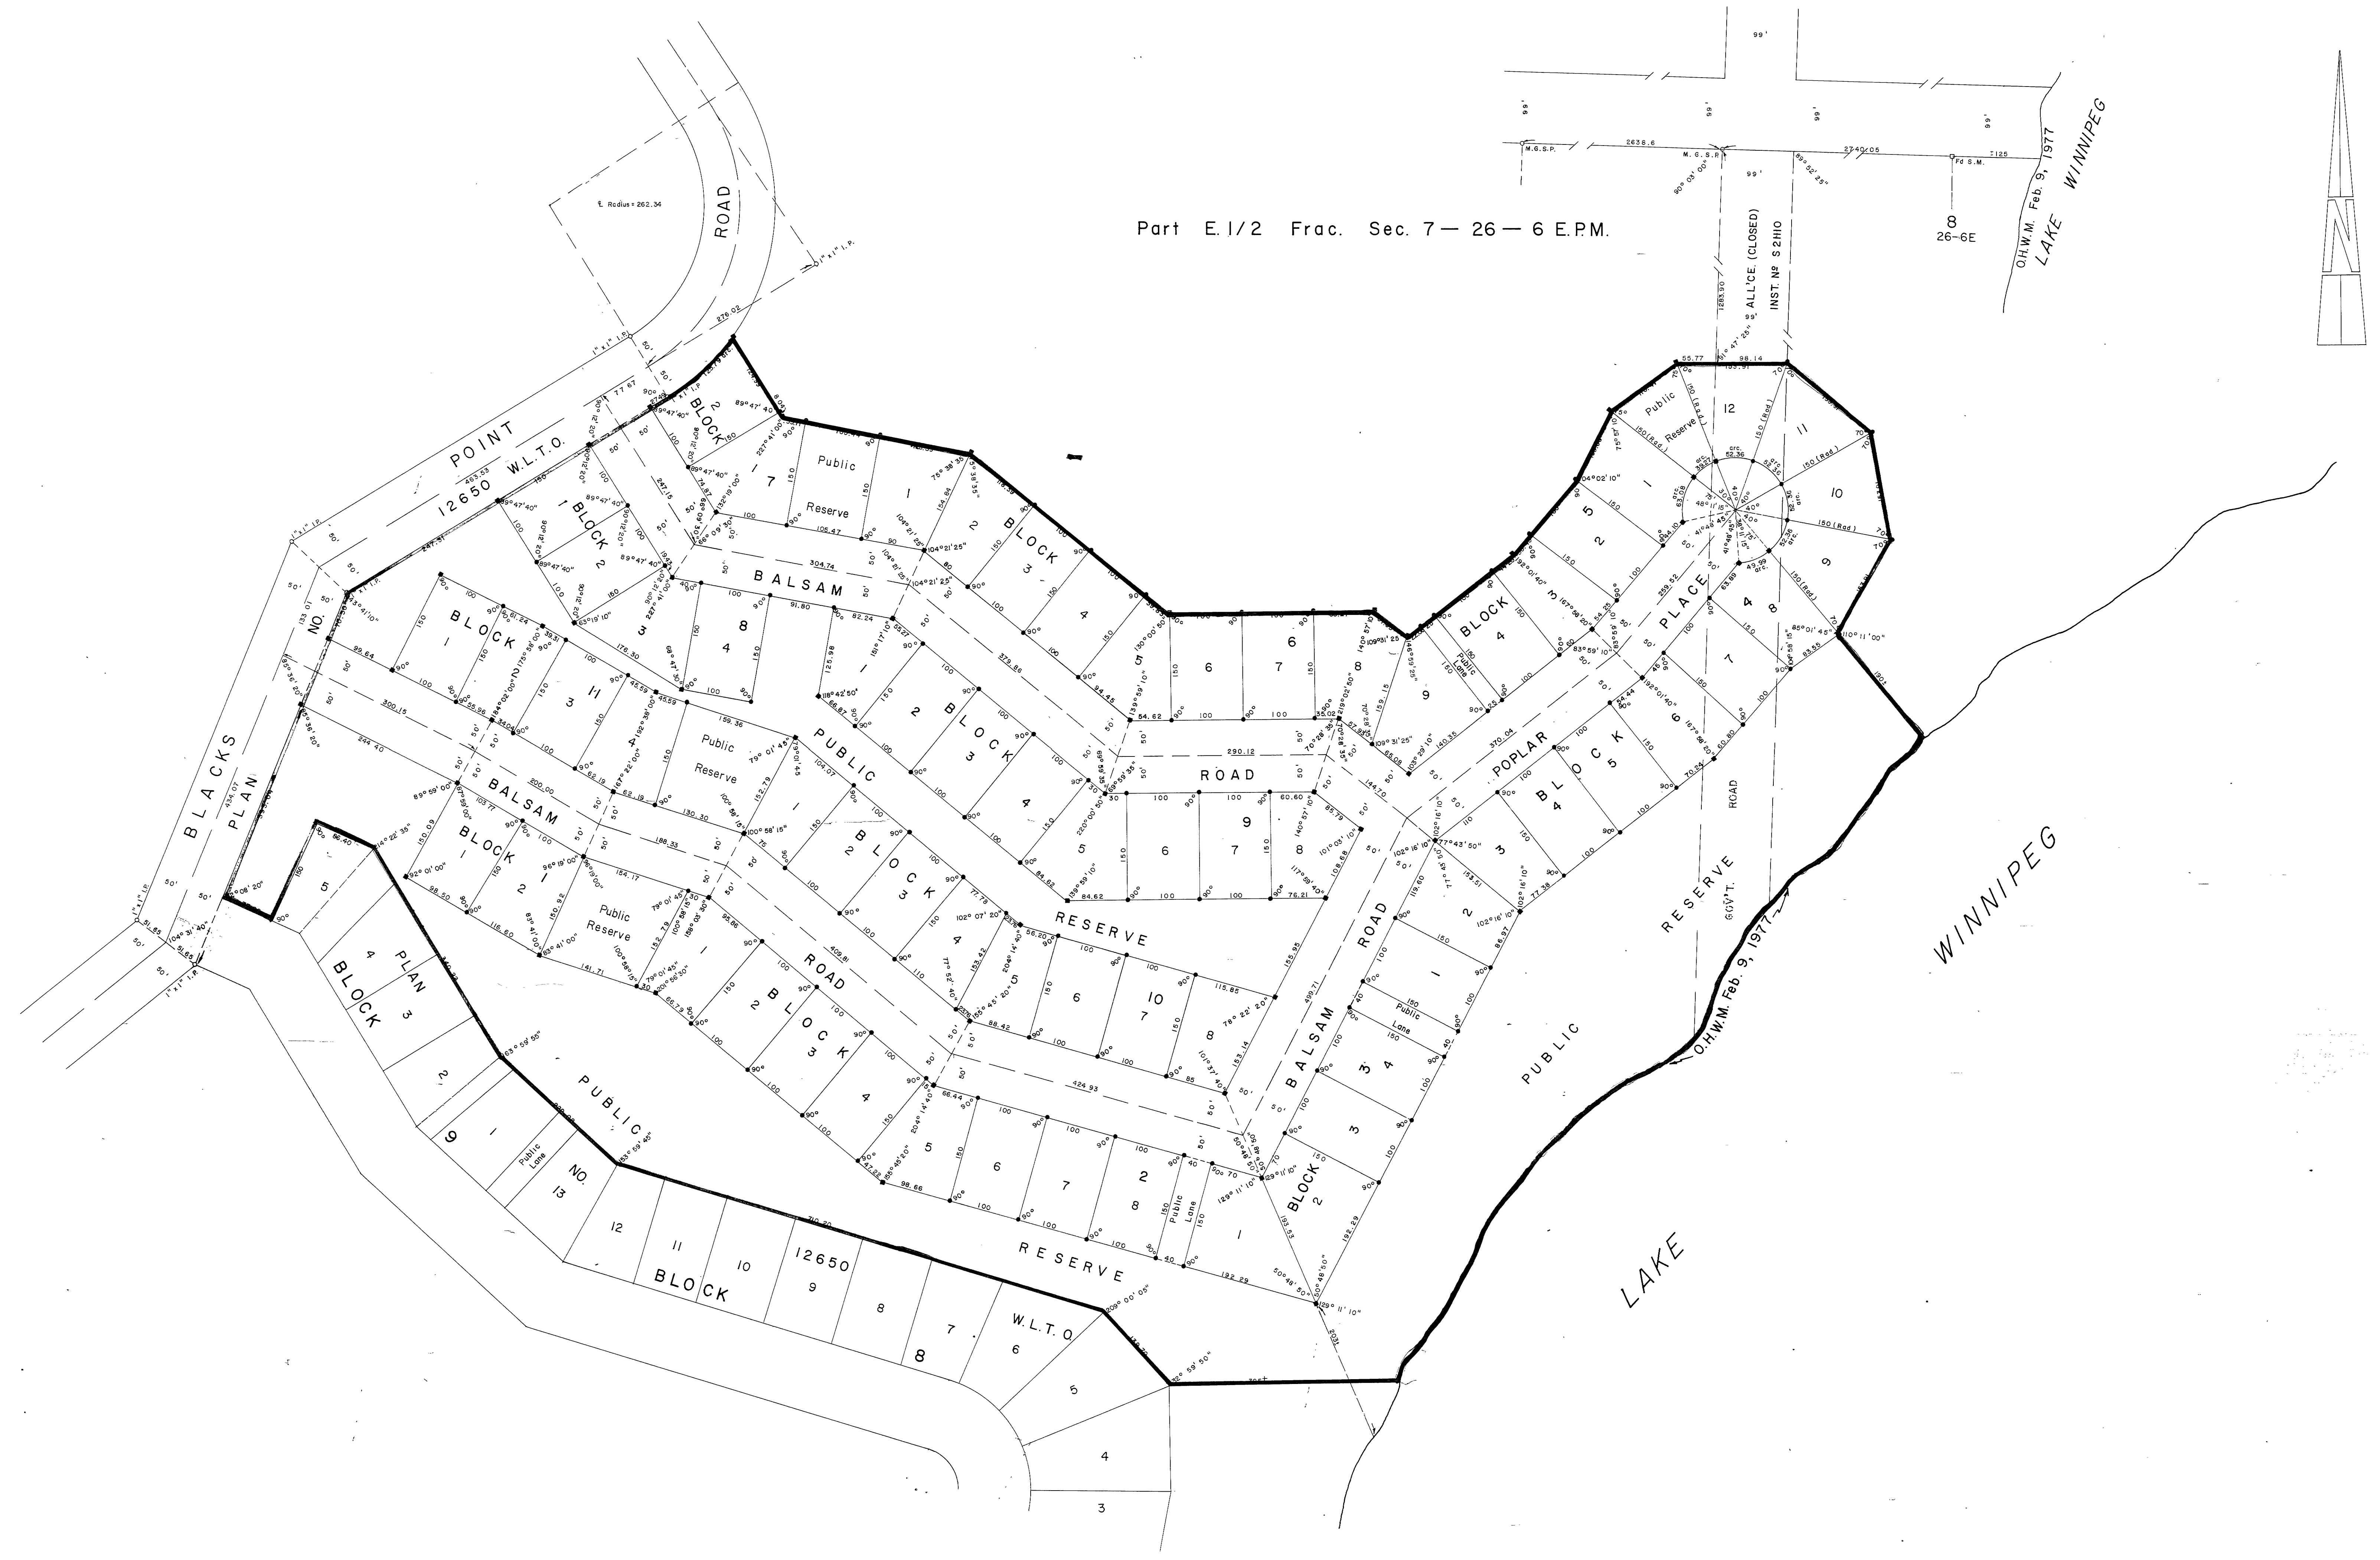

Part E.1/2 Frac. Sec. 7 - 26 - 6 E.P.M.

NOTES
All distances are feet or decimals of a foot.
Survey monuments found on the ground are described and shown thus: ○
Iron posts 1" x 1" x 36" marked W.L.S. were placed at all points shown thus: ●
Iron posts 1" x 1" x 6" were placed in rock at all points shown thus: ■
Iron posts 3/4" x 3/4" x 30" were placed at all points shown thus: ◆
Manitoba Gov't Survey Posts were placed at all points shown thus: □
O.H.W.M. plotted from Aerial Photograph NO. 16068-77 on record in the office of the Director of Surveys.
Land affected by the registration of this plan is shown bordered pink hereon.

AFFIDAVIT
I, Ian Robson Bowman, of the City of Winnipeg, Manitoba Land Surveyor, make oath and say that I did personally supervise the survey represented by this plan, that the survey was made between February 1, 1977 and March 2, 1977, and that the survey and plan are correct and true to the best of my knowledge and belief.
Sworn before me at Winnipeg
This 16th day of May A.D. 1977 *Ian Robson Bowman*
M.L.S.
Murray G. Little
A Surveyor authorized to practice under
The Land Surveyors Act.

APPROVALS
Approved and Confirmed
This 24th day of May A.D. 1977.

C. A. White
Director of Surveys

Approved
This 24th day of May A.D. 1977.

C. A. White
for Minister of Renewable Resources and Transportation Services

Approved as to Plans
This 22nd day of August A.D. 1977.

H. J. Little
Director of Plans

Approved
This 6th day of October A.D. 1978.

W. H. Little
for Registrar - General

REGISTRATION
Entered and registered in the Winnipeg Land Titles office this 6th day of October A.D. 1978 as PLAN NO. 18366.

W. J. Little
Deputy District Registrar

EXAMINER OF SURVEYS
APPROVED
Valid for 12 months unless registered
This 6th day of October A.D. 1978.

W. H. Little
Examiner of Surveys