



I-410 / 420
WATER STORAGE TANK
CAP: 318.5m3 (2,000) BB.
SIZE: 6553mm DIA. x 9754mm HT
INTERIALLY COATED

M-841
MEASUREMNT LACT SKID
METER: CORIOLIS
VENDOR: FOGORO
FLOWRATE: 0 TO 50m3 /hr

P-250
WATER INJECTION PUMP
SALES OIL PUMP BUILDING
VENDOR: BORETS WEATHERORD
MODEL: 96 STD 538-3600-1A
CAP: 600m3 / D @ 12,000kPa

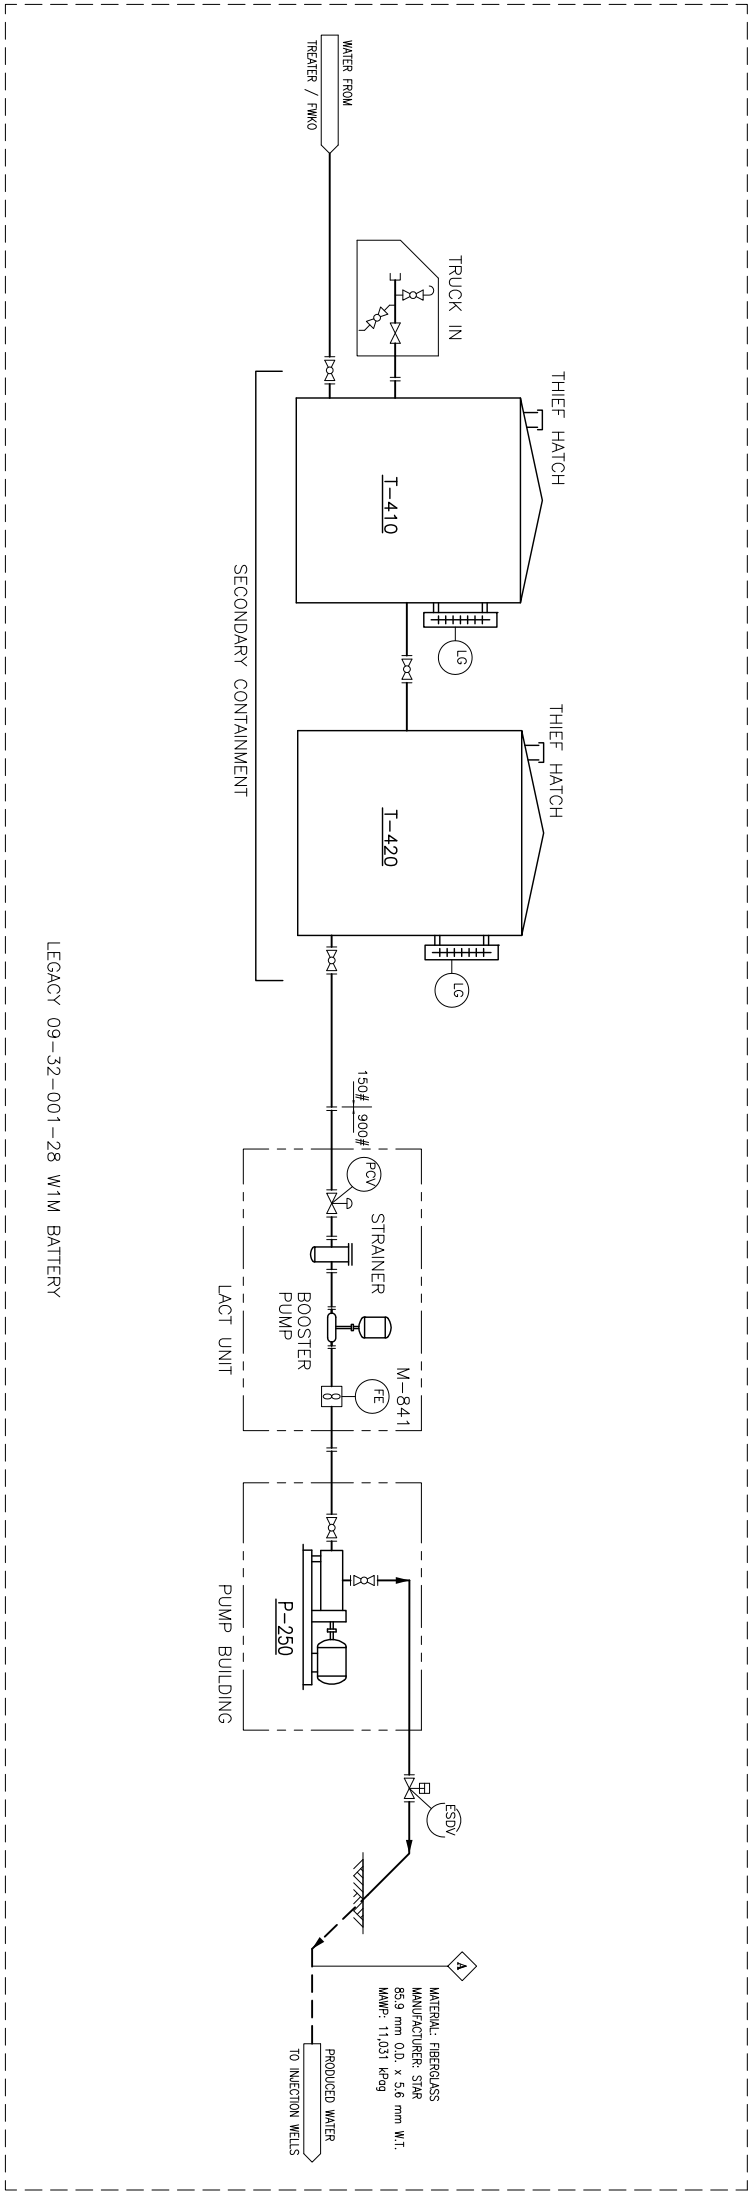

LEGACY 09-32-001-28 W1M BATTERY

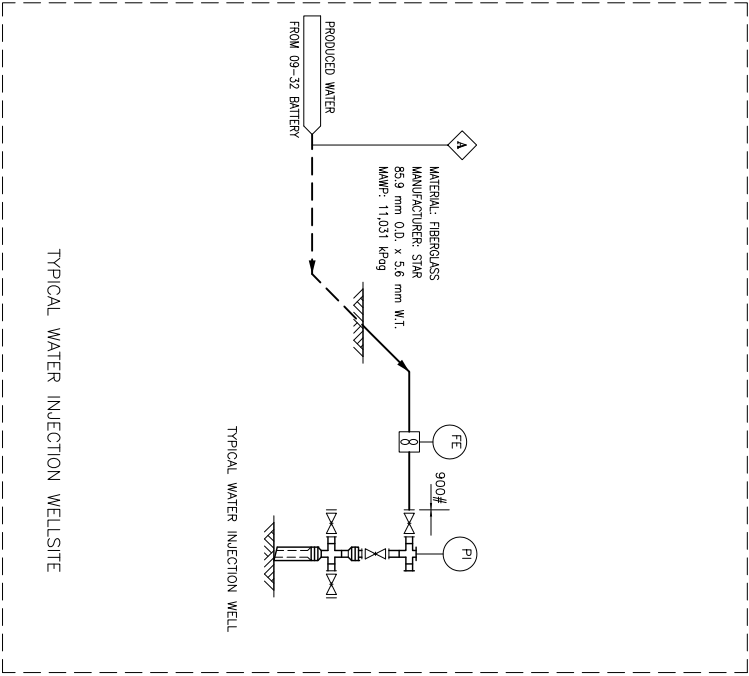

TYPICAL WATER INJECTION WELLSITE

--	--	