


METRIC

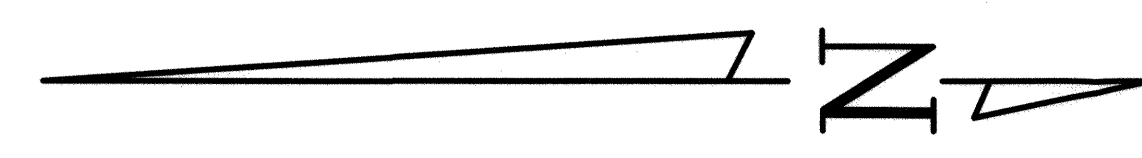

DEPOSIT NO. 1262/2010
ORIGINAL

PLAN OF SUBDIVISION
OF PART OF
S.E. 1/4 SECTION 18,
TOWNSHIP 29, RANGE 2 E.P.M.

Plan 52904
Geo Manitoba

UNORGANIZED TERRITORY
MANITOBA

SCALE 1:1000

NOTES:
ALL DISTANCES ARE IN METRES AND MAY BE CONVERTED TO FEET BY MULTIPLYING BY 3.28084
SURVEY MONUMENTS FOUND ON THE GROUND ARE DESCRIBED AND SHOWN THUS.....
IRON POSTS 0.025 X 0.025 X 0.914 MARKED M.L.S. ARE PLANTED AT ALL POINTS SHOWN THUS.....
IRON POSTS 0.019 X 0.019 X 0.762 MARKED M.L.S. ARE PLANTED AT ALL POINTS SHOWN THUS.....
ALL PLANS REFERRED TO ARE ON RECORD IN THE WINNIPEG LAND TITLES OFFICE
LAND AFFECTED BY THE REGISTRATION OF THIS PLAN IS SHOWN BORDERED THUS.....
THIS SURVEY WAS MADE BETWEEN THE 28TH DAY OF JUNE, A.D. 2010 AND THE 11TH DAY OF FEBRUARY, A.D. 2011

AFFIDAVIT:
I, JAMES GAMMON WATLING, OF THE CITY OF WINNIPEG, MANITOBA LAND SURVEYOR, MAKE OATH AND SAY THAT I WAS PRESENT AT AND DID PERSONALLY SUPERINTEND THE SURVEY REPRESENTED BY THIS PLAN AND THAT THE SURVEY AND PLAN ARE CORRECT.

James G. Watling
MANITOBA LAND SURVEYOR

SWORN TO BEFORE ME AT THE CITY OF WINNIPEG
THIS 22ND DAY OF FEBRUARY, A.D. 2011

APPROVALS:
APPROVED BY PLANNING CERTIFICATE OF APPROVAL NUMBER _____ THIS _____ DAY OF _____, 20____

Not Required
FOR THE APPROVING AUTHORITY

APPROVED AND CONFIRMED THIS 27th DAY OF MARCH, 2012
James G. Watling
DIRECTOR OF SURVEYS

APPROVED THIS 27th DAY OF MARCH, 2012
W. Leeman
FOR MINISTER OF CONSERVATION

THIS APPROVAL IS VALID FOR 60 DAYS UNLESS REGISTERED
APPROVED: THIS 12th DAY OF June, 2012
W. Leeman
FOR REGISTRAR GENERAL
RE-APPROVED: THIS _____ DAY OF _____, 20____


REGISTRATION:
ENTERED AND REGISTERED IN THE WINNIPEG LAND TITLES OFFICE THIS 12th DAY OF June, 2012 AS PLAN NUMBER 52904

W. Leeman
FOR DISTRICT REGISTRAR
REGISTRATION NO. 4226743

FOR REGISTRAR GENERAL
THIS APPROVAL IS VALID FOR 12 MONTHS UNLESS REGISTERED
APPROVED: THIS 12th DAY OF June, 2012
W. Leeman
EXAMINER OF SURVEYS
RE-APPROVED: THIS _____ DAY OF _____, 20____

Pollock & Wright
LAND SURVEYING - GEOMATICS
117 FORT STREET, WINNIPEG, MB R3C 1C6

EXAMINER OF SURVEYS
MUNICIPAL PLANNING FILE NO. 517-08-43

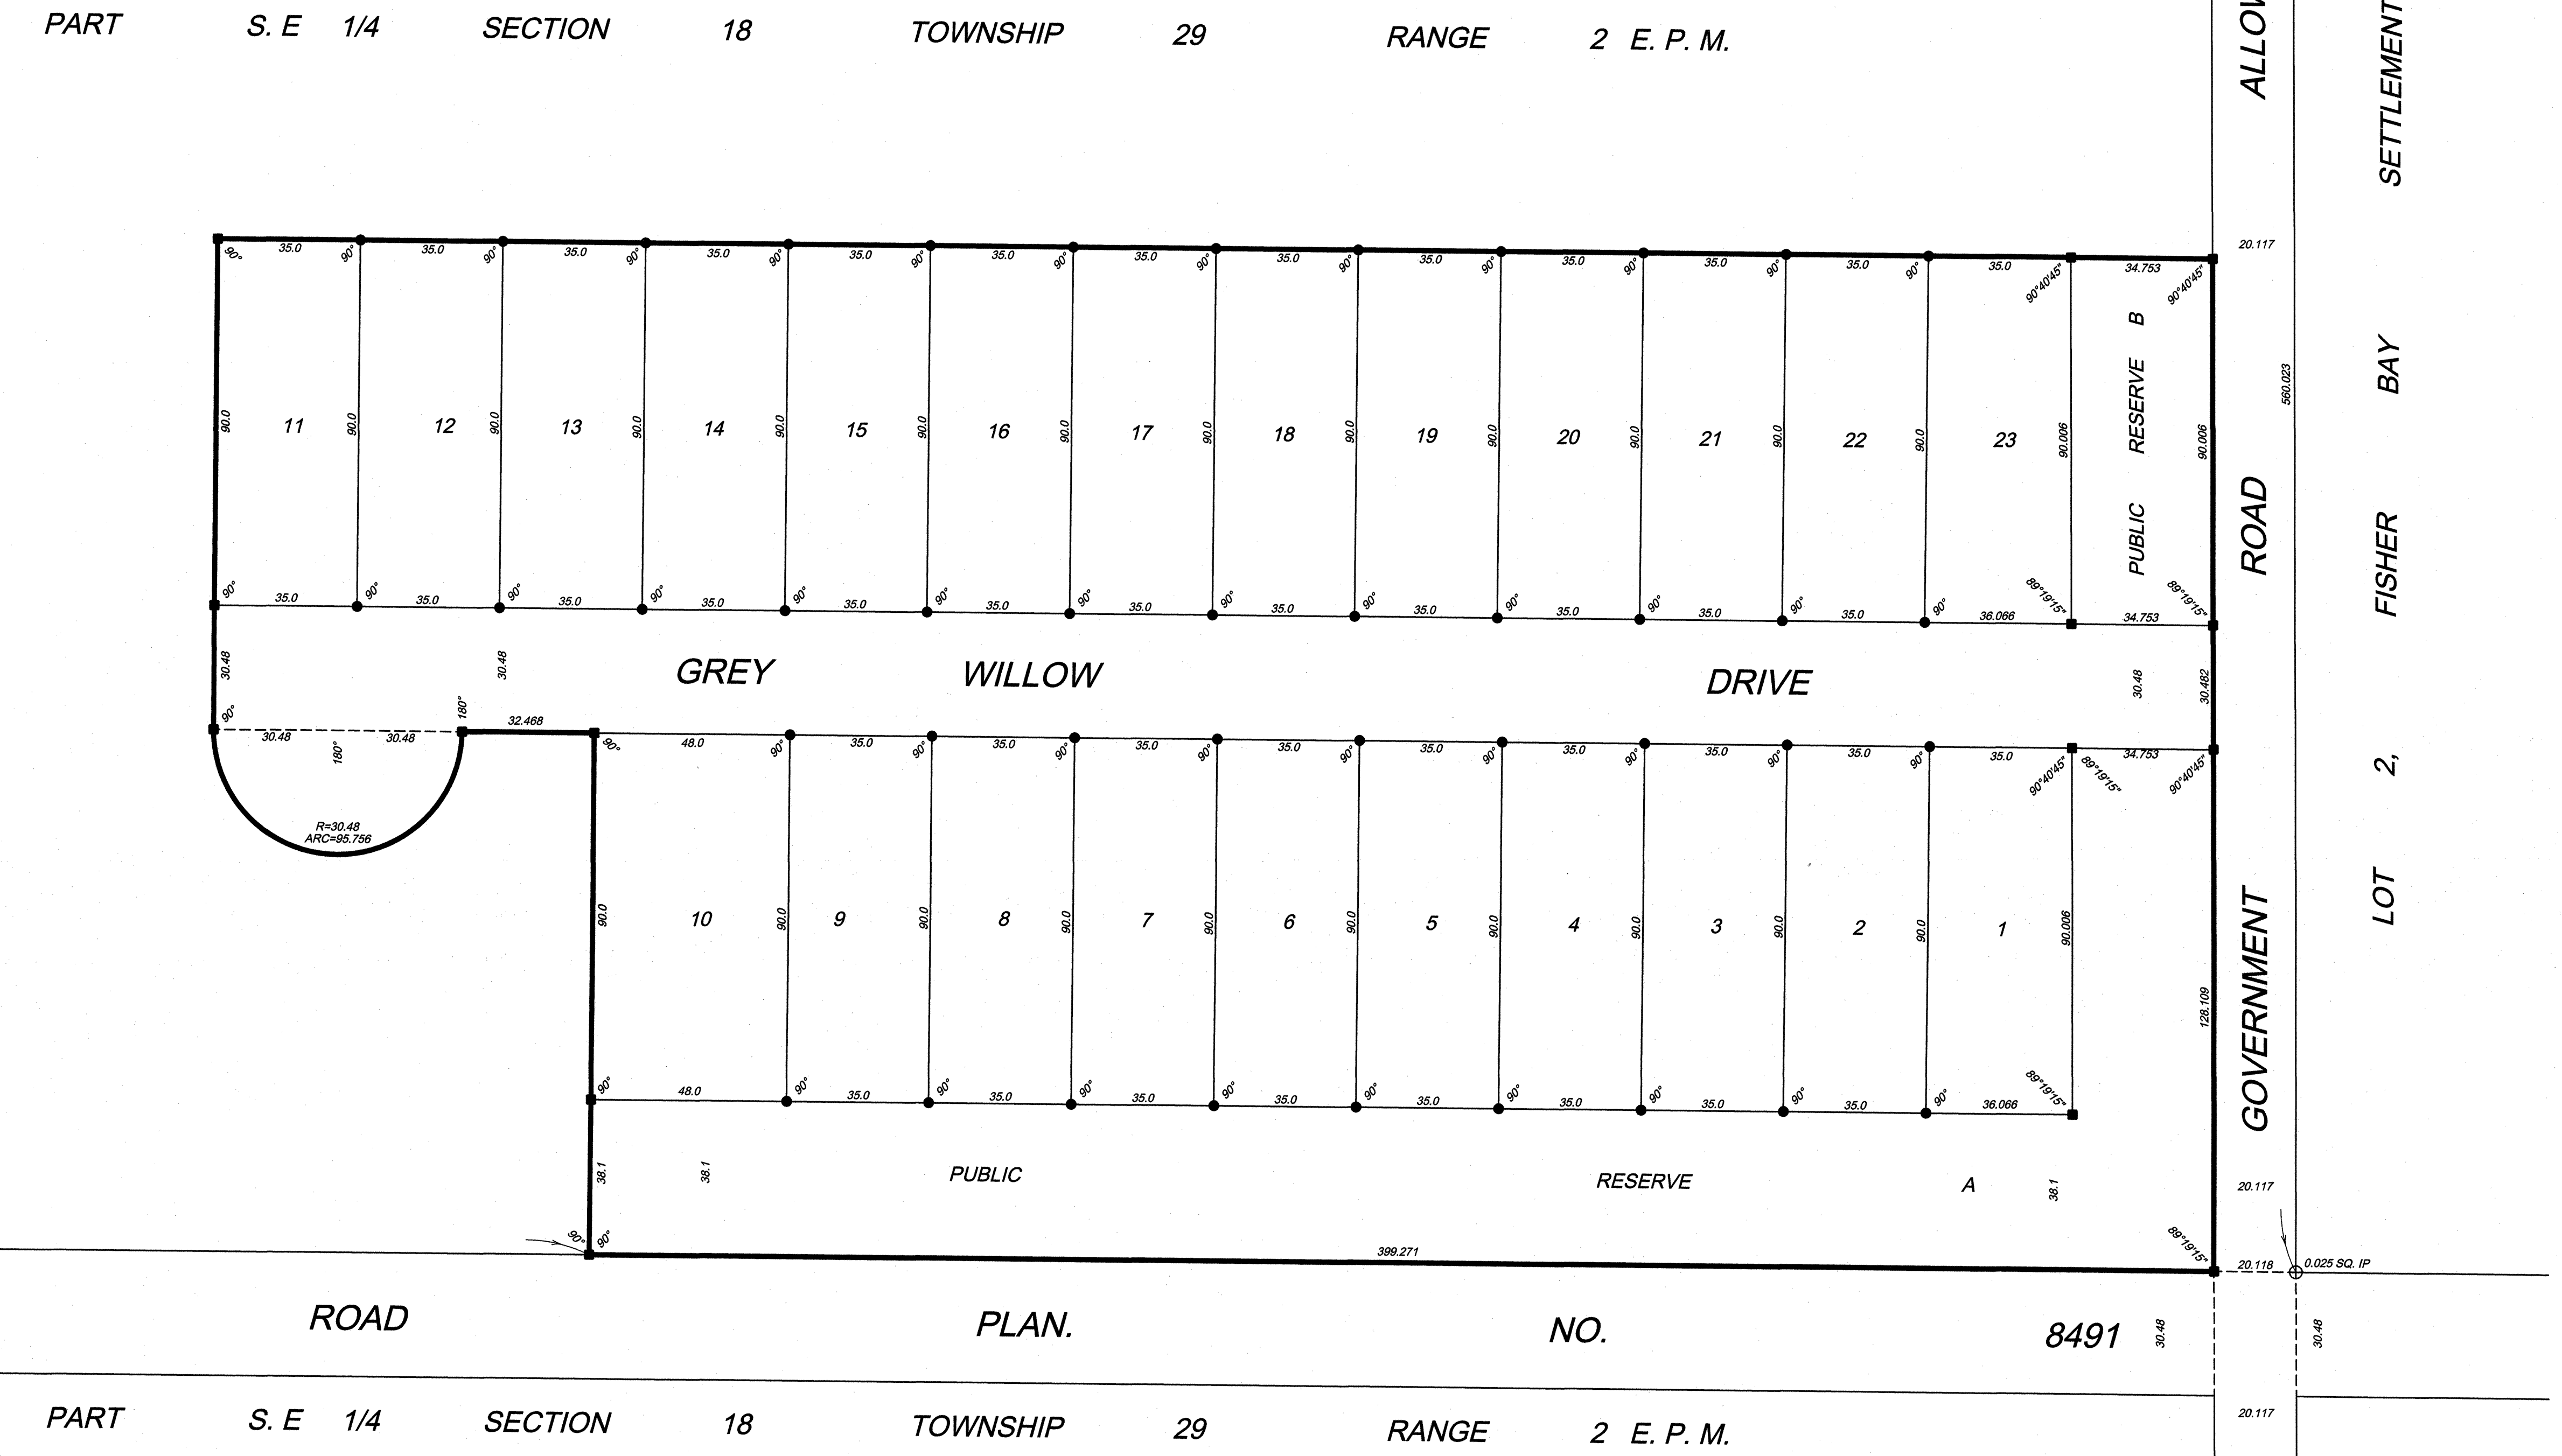

4226743/1
JUN 12 2012
LAND TITLES OFFICE
WINNIPEG, MB