


24 x 75 SPLICE BOLT SLOT (TYP)

PLAN VIEW 1:10

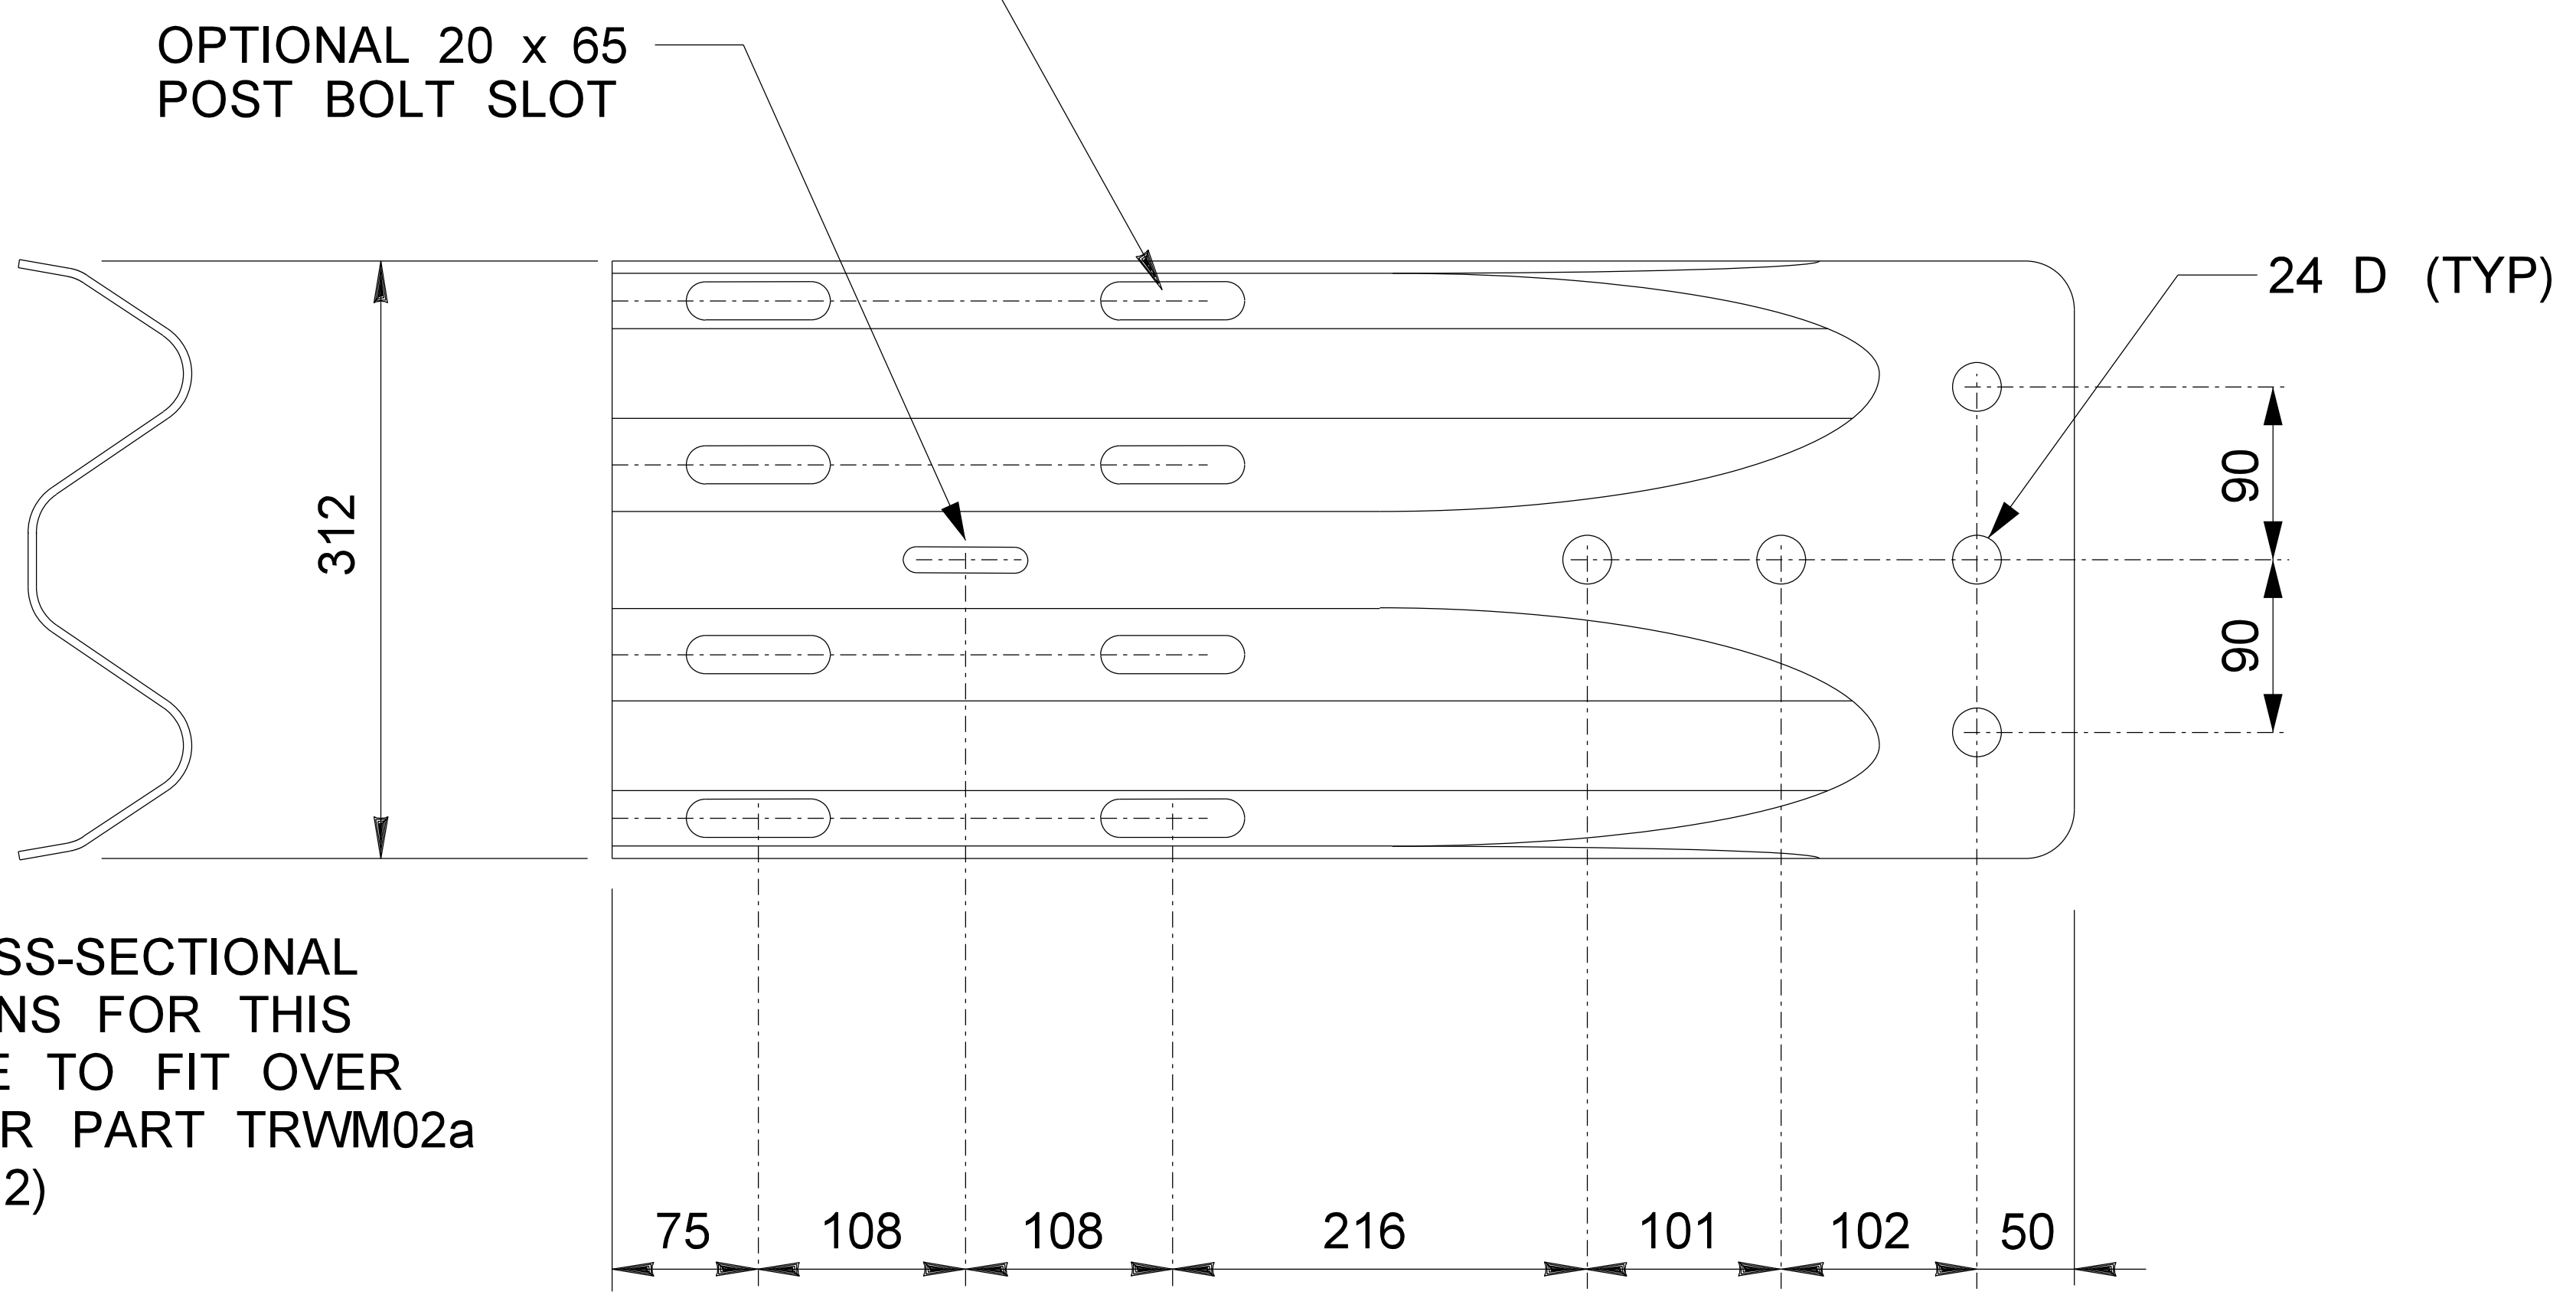

OPTIONAL 20 x 65 POST BOLT SLOT

24 D (TYP)

THE CROSS-SECTIONAL DIMENSIONS FOR THIS PART ARE TO FIT OVER OR UNDER PART TRWM02a (SHT 2 of 2)


SIDE VIEW 1:10

FRONT VIEW 1:10

NOTES:

- 1. THE BASE METAL THICKNESS IS 3.43 mm.
- 2. ALL SCALES ARE APPROXIMATE

REVISIONS		
DATE	BY	HL
15-12	REVISOR	HL

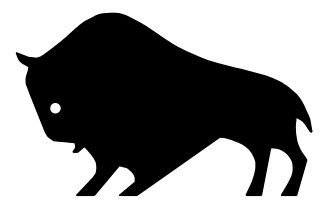Manitoba 
Infrastructure and Transportation
 TRAFFIC ENGINEERING



**W BEAM
 TERMINAL CONNECTOR**

SHEET NO	1 OF 1
DATE:	2001 - 09
DRAWN:	D.C.

TRWE02b